
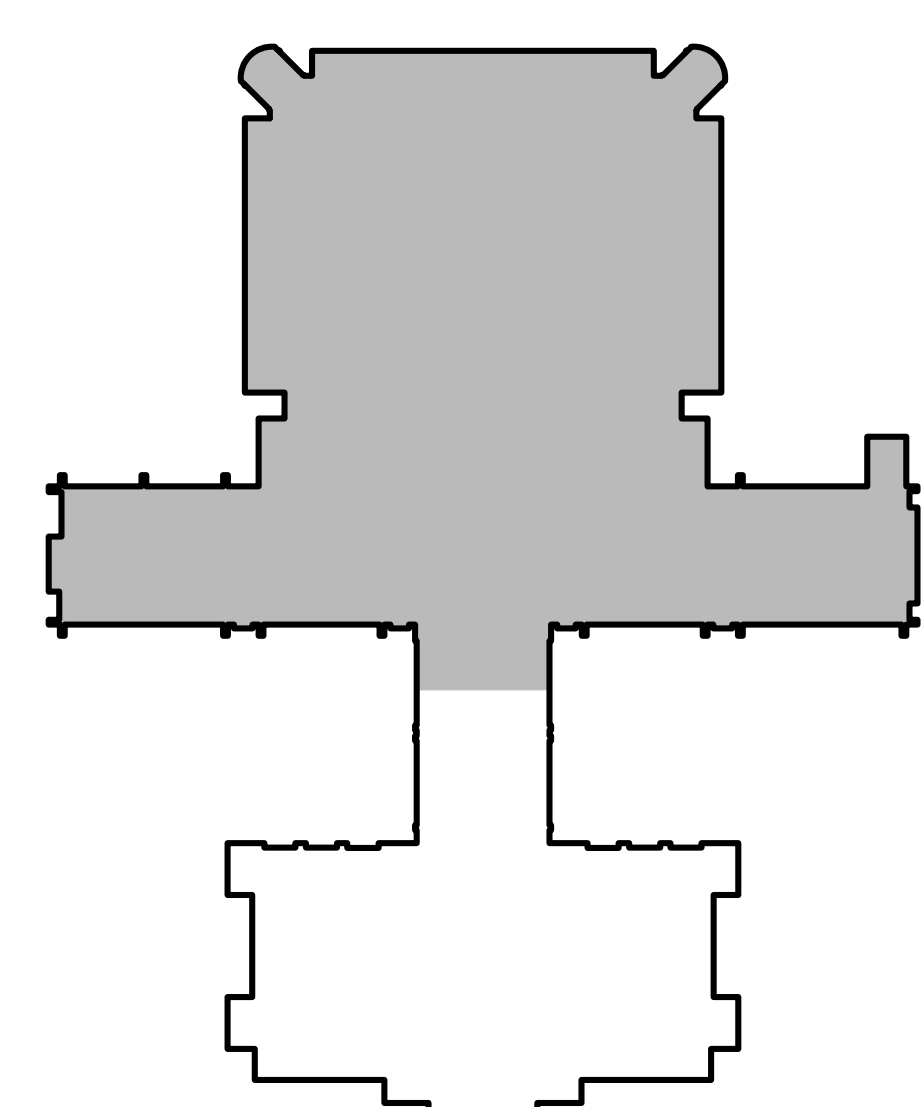


REVISIONS	
NO.	DESCRIPTION

PROJECT: ARKUN - 3
DATE: 11/08/2017
DESIGNER: T.H.CAD
CHECKER: J.M.
APPROVER: J.M.
DATE: 11/08/2017
PROJECT: ARKUN - 3
DATE: 11/08/2017
DESIGNER: T.H.CAD
CHECKER: J.M.
APPROVER: J.M.
DATE: 11/08/2017

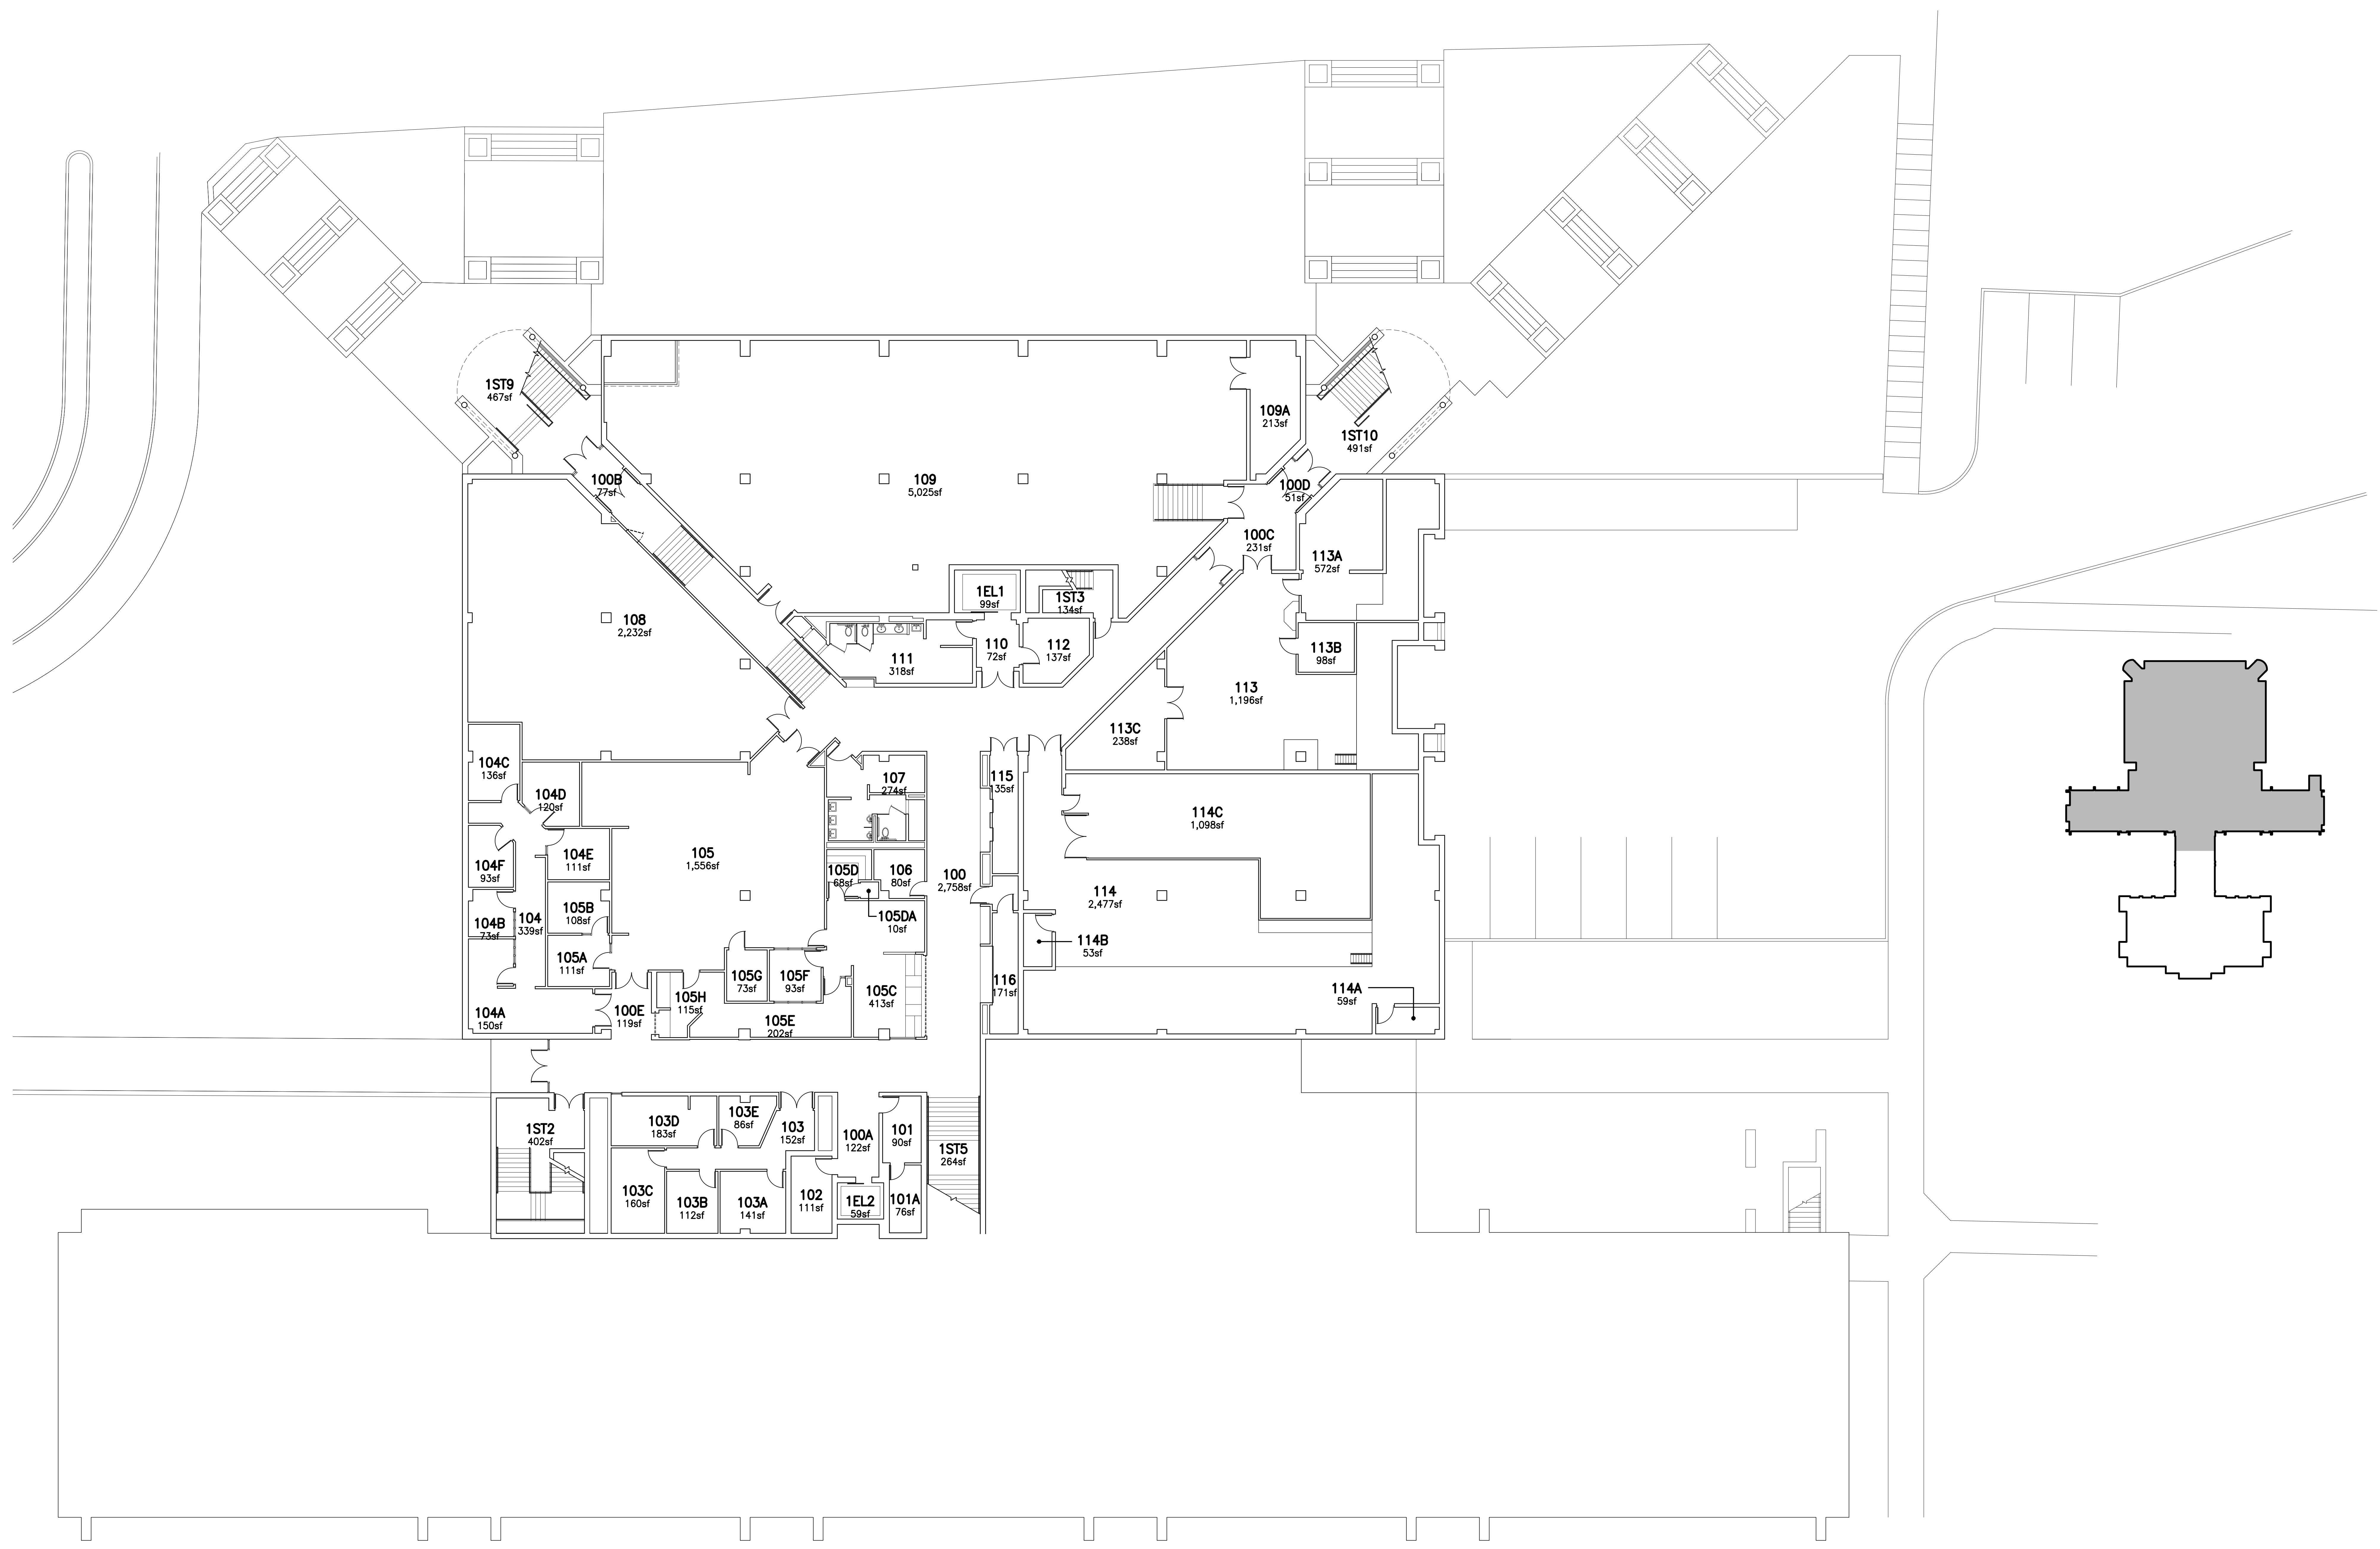

SPACE DWG -- 1ST FLR PLAN - WEST
ARKANSAS UNION

*:\ACADD\DWG\F0021 ARKANSAS UNION\SPACE DWG\5\F0021-FLR.DWG

FIRST FLOOR PLAN - WEST
SCALE: 3/32" = 1'-0"


NOTE:
FOR FLR PLAN THAT IS READABLE + PRINTABLE ON 8.5"X11" SHIT OF PAPER. CLICK ON THE PDF BOOKMARK + CLICK ON F0021-SMPLNS\1ST FLR \REV 01-17-2018



SP1

LAST UPDATE: 01/22/2018

REVISIONS	
NO.	DESCRIPTION


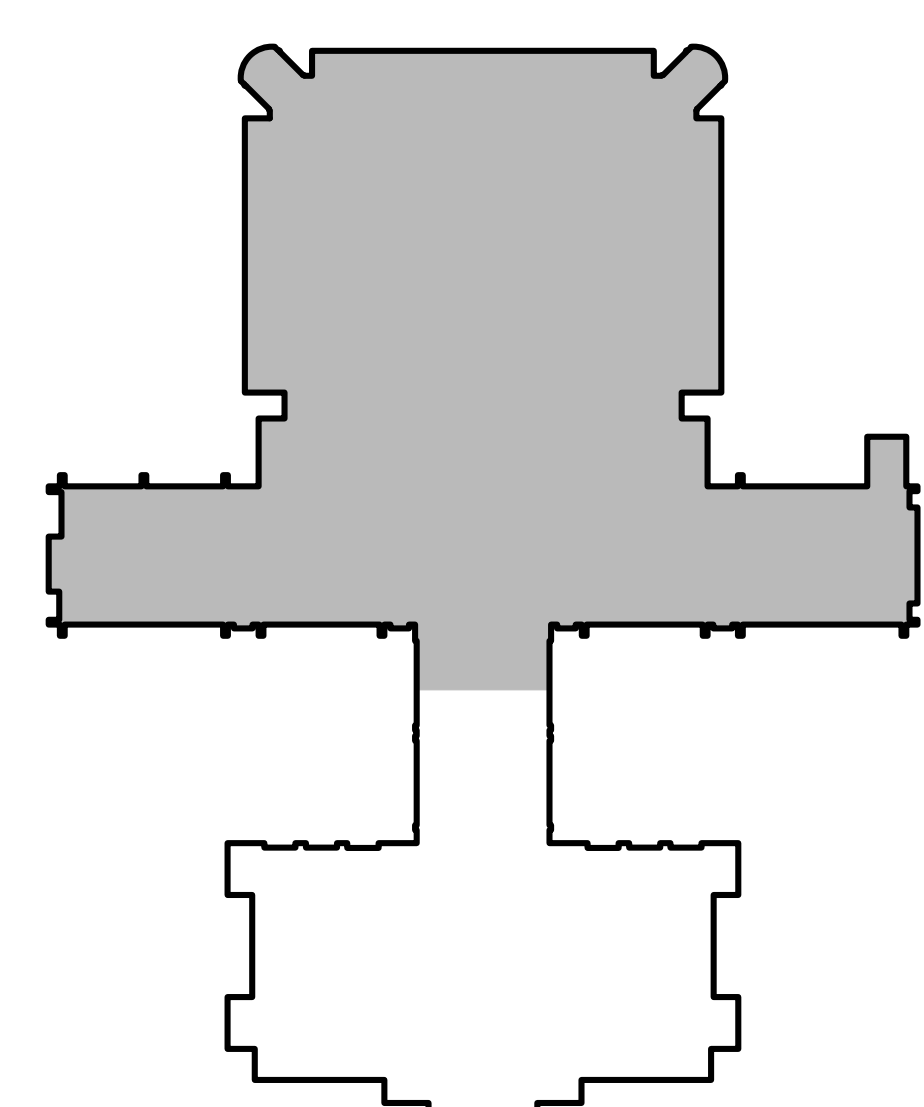


NOTE:
FOR FLR PLAN THAT IS READABLE + PRINTABLE ON 8.5'X11'
SHT. OF PAPER, CLICK ON THE PDF BOOKMARK + CLICK ON
FOO21-SMPLNS\ 2ND FLR REV 01-04-2023


SCALE: 3/32" = 1'-0"
SECOND FLOOR PLAN - WEST

REVISIONS	
NO.	DATE

ARKU - 3
PRJ: BLD
T.H.CAD 11/08/2021
REVISIONS

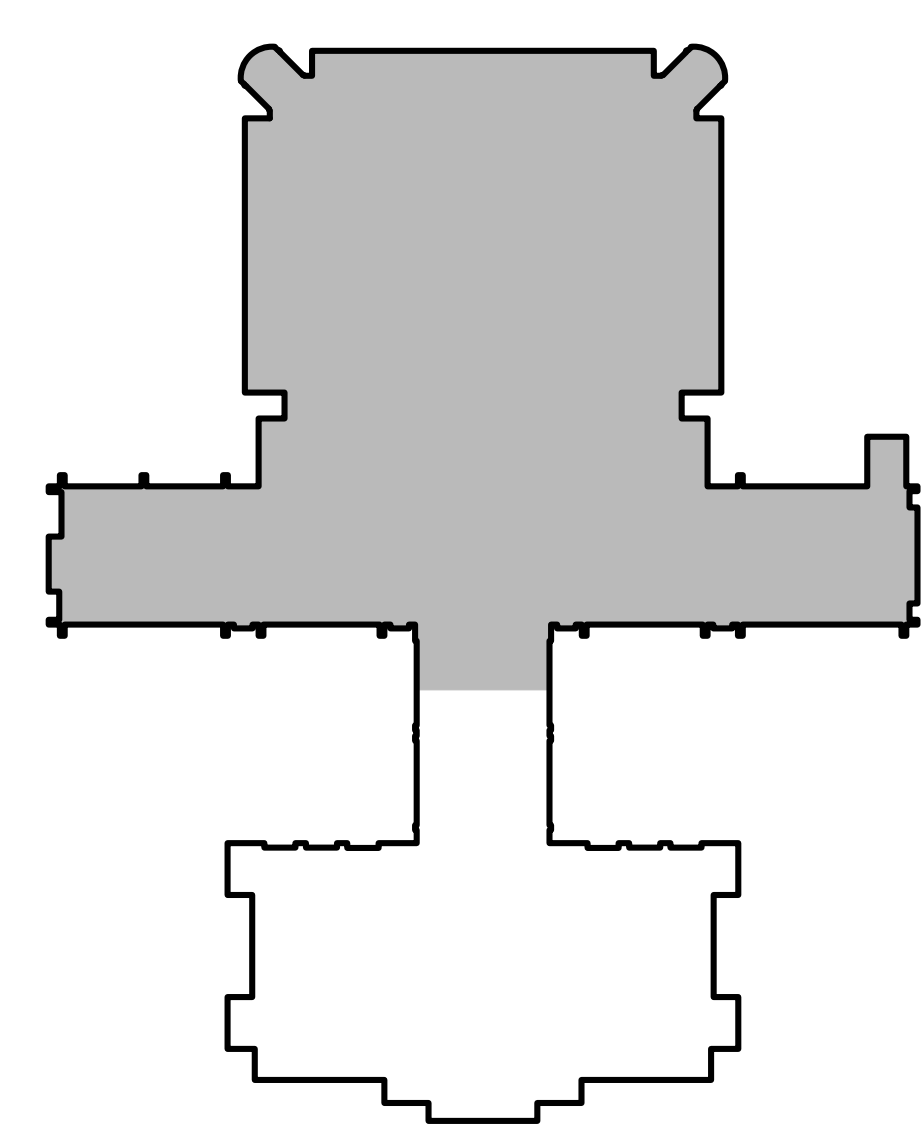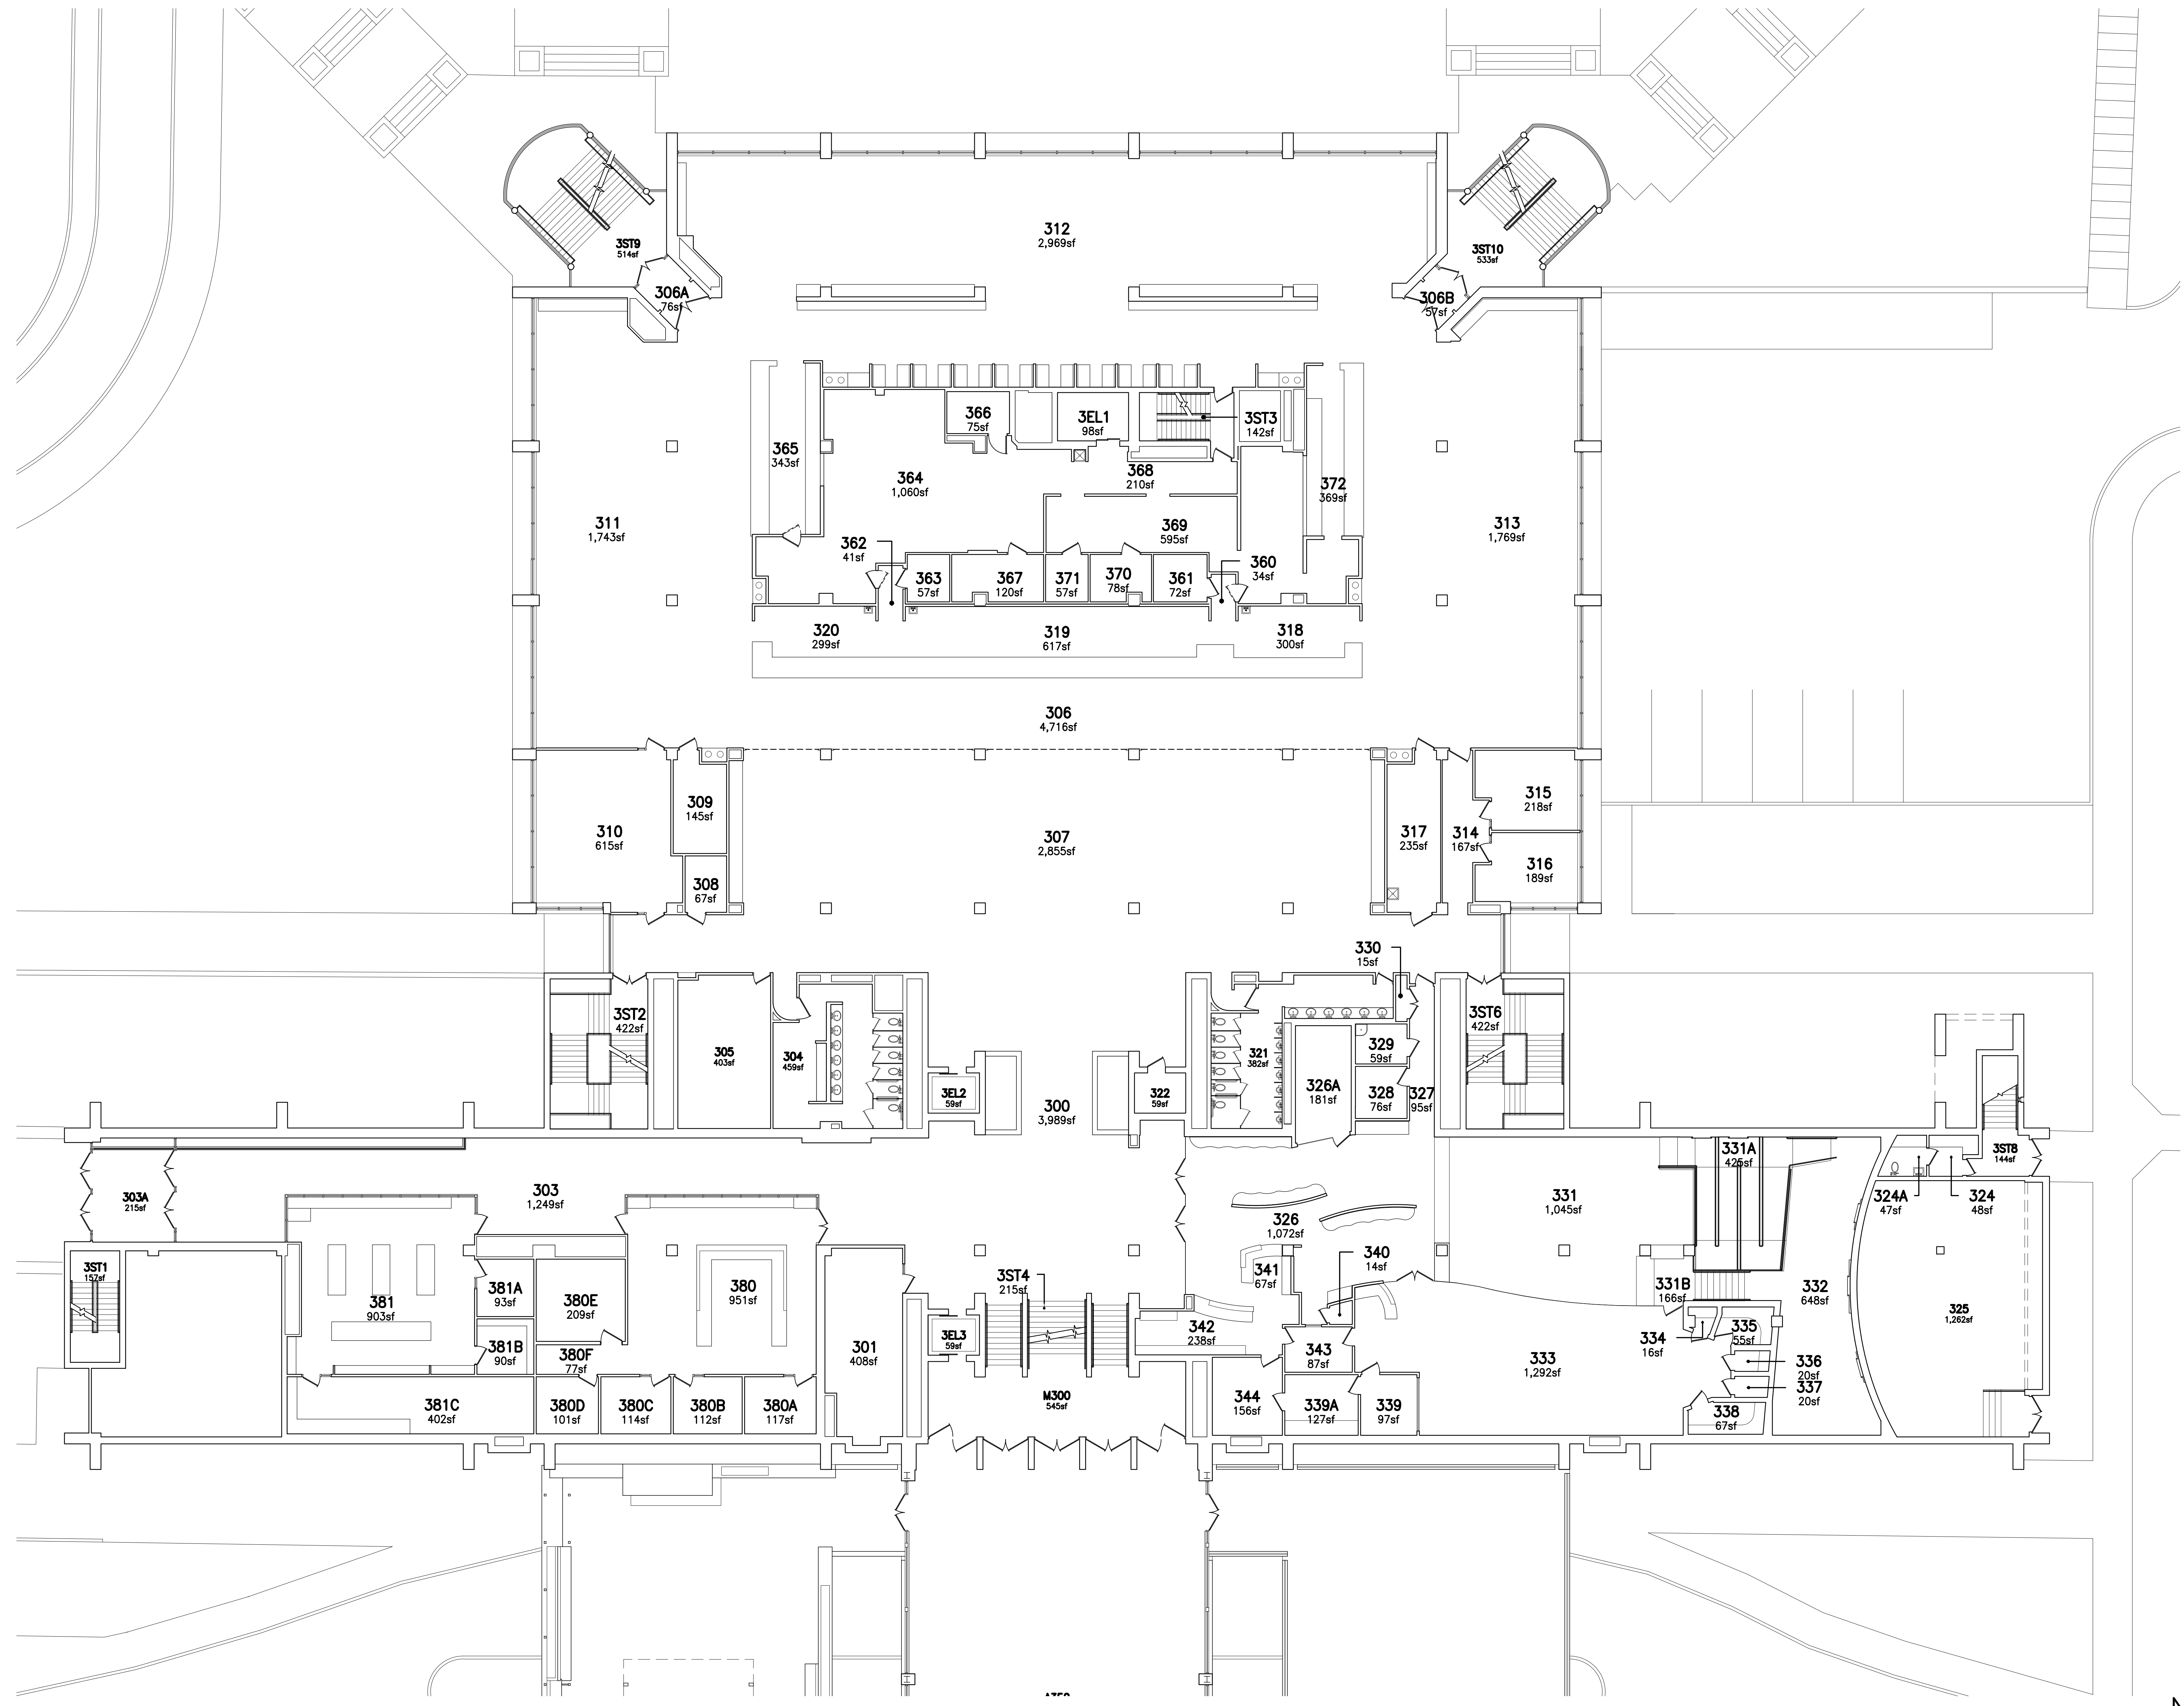

SPACE DWG -- 3RD FLR PLAN - WEST
ARKANSAS UNION

*:\ACADDWG\5\F0021 ARKANSAS UNION\SPACE DWG\5\F0021-F3.DWG

THIRD FLOOR PLAN - WEST
SCALE: 3/32" = 1'-0"

NOTE:
FOR FLR PLAN THAT IS READABLE + PRINTABLE ON 8.5"X11"
SHT. OF PAPER, CLICK ON THE PDF BOOKMARK + CLICK ON
F0021-5MPLNS\3RD FLR IREV 01-04-2023

FACILITIES MANAGEMENT
PLANNING & DESIGN

SP3

LAST UPDATE: 01/04/2023



REVISED	
NO.	DATE

SPACE DWG -- 3TH FLR PLAN - EAST

ARKANSAS UNION

FACILITIES MANAGEMENT
PLANNING & DESIGN

SP4

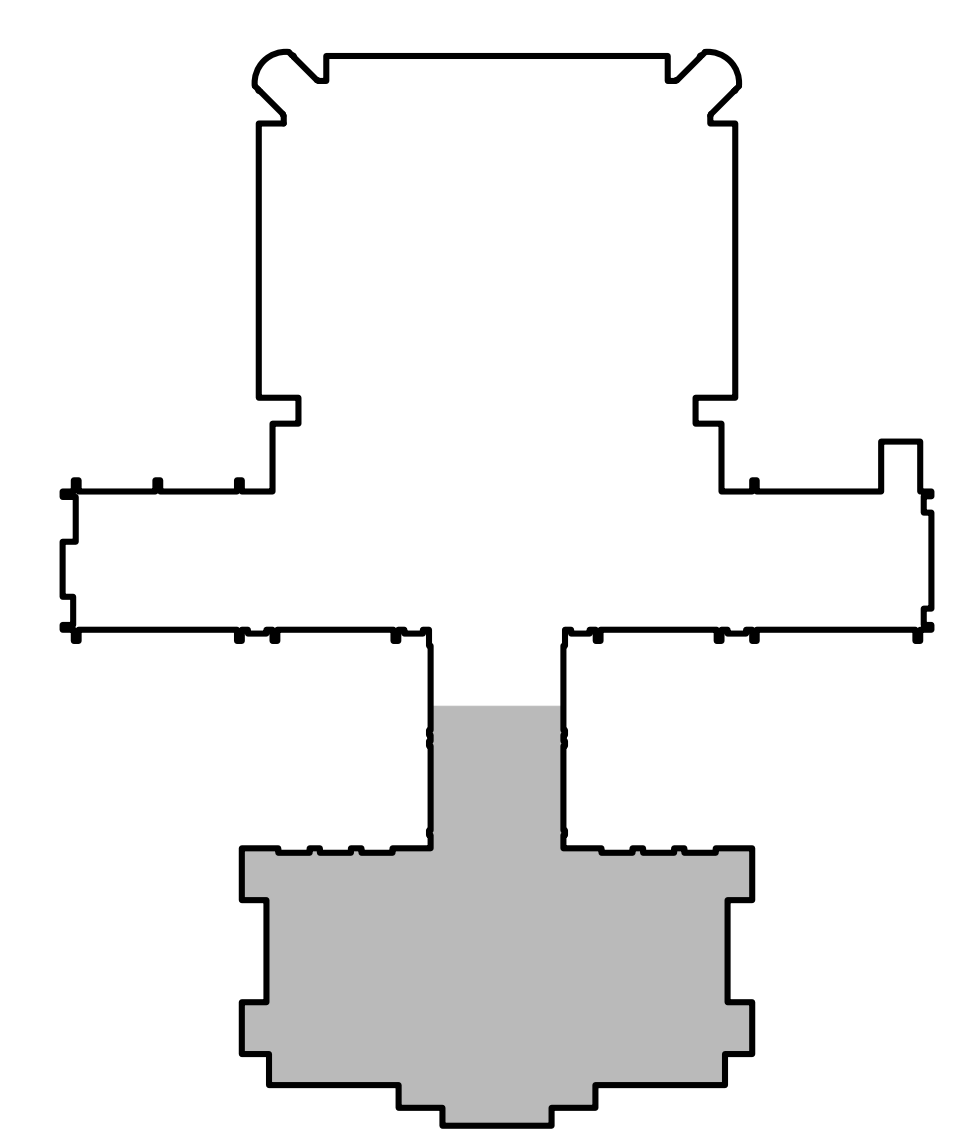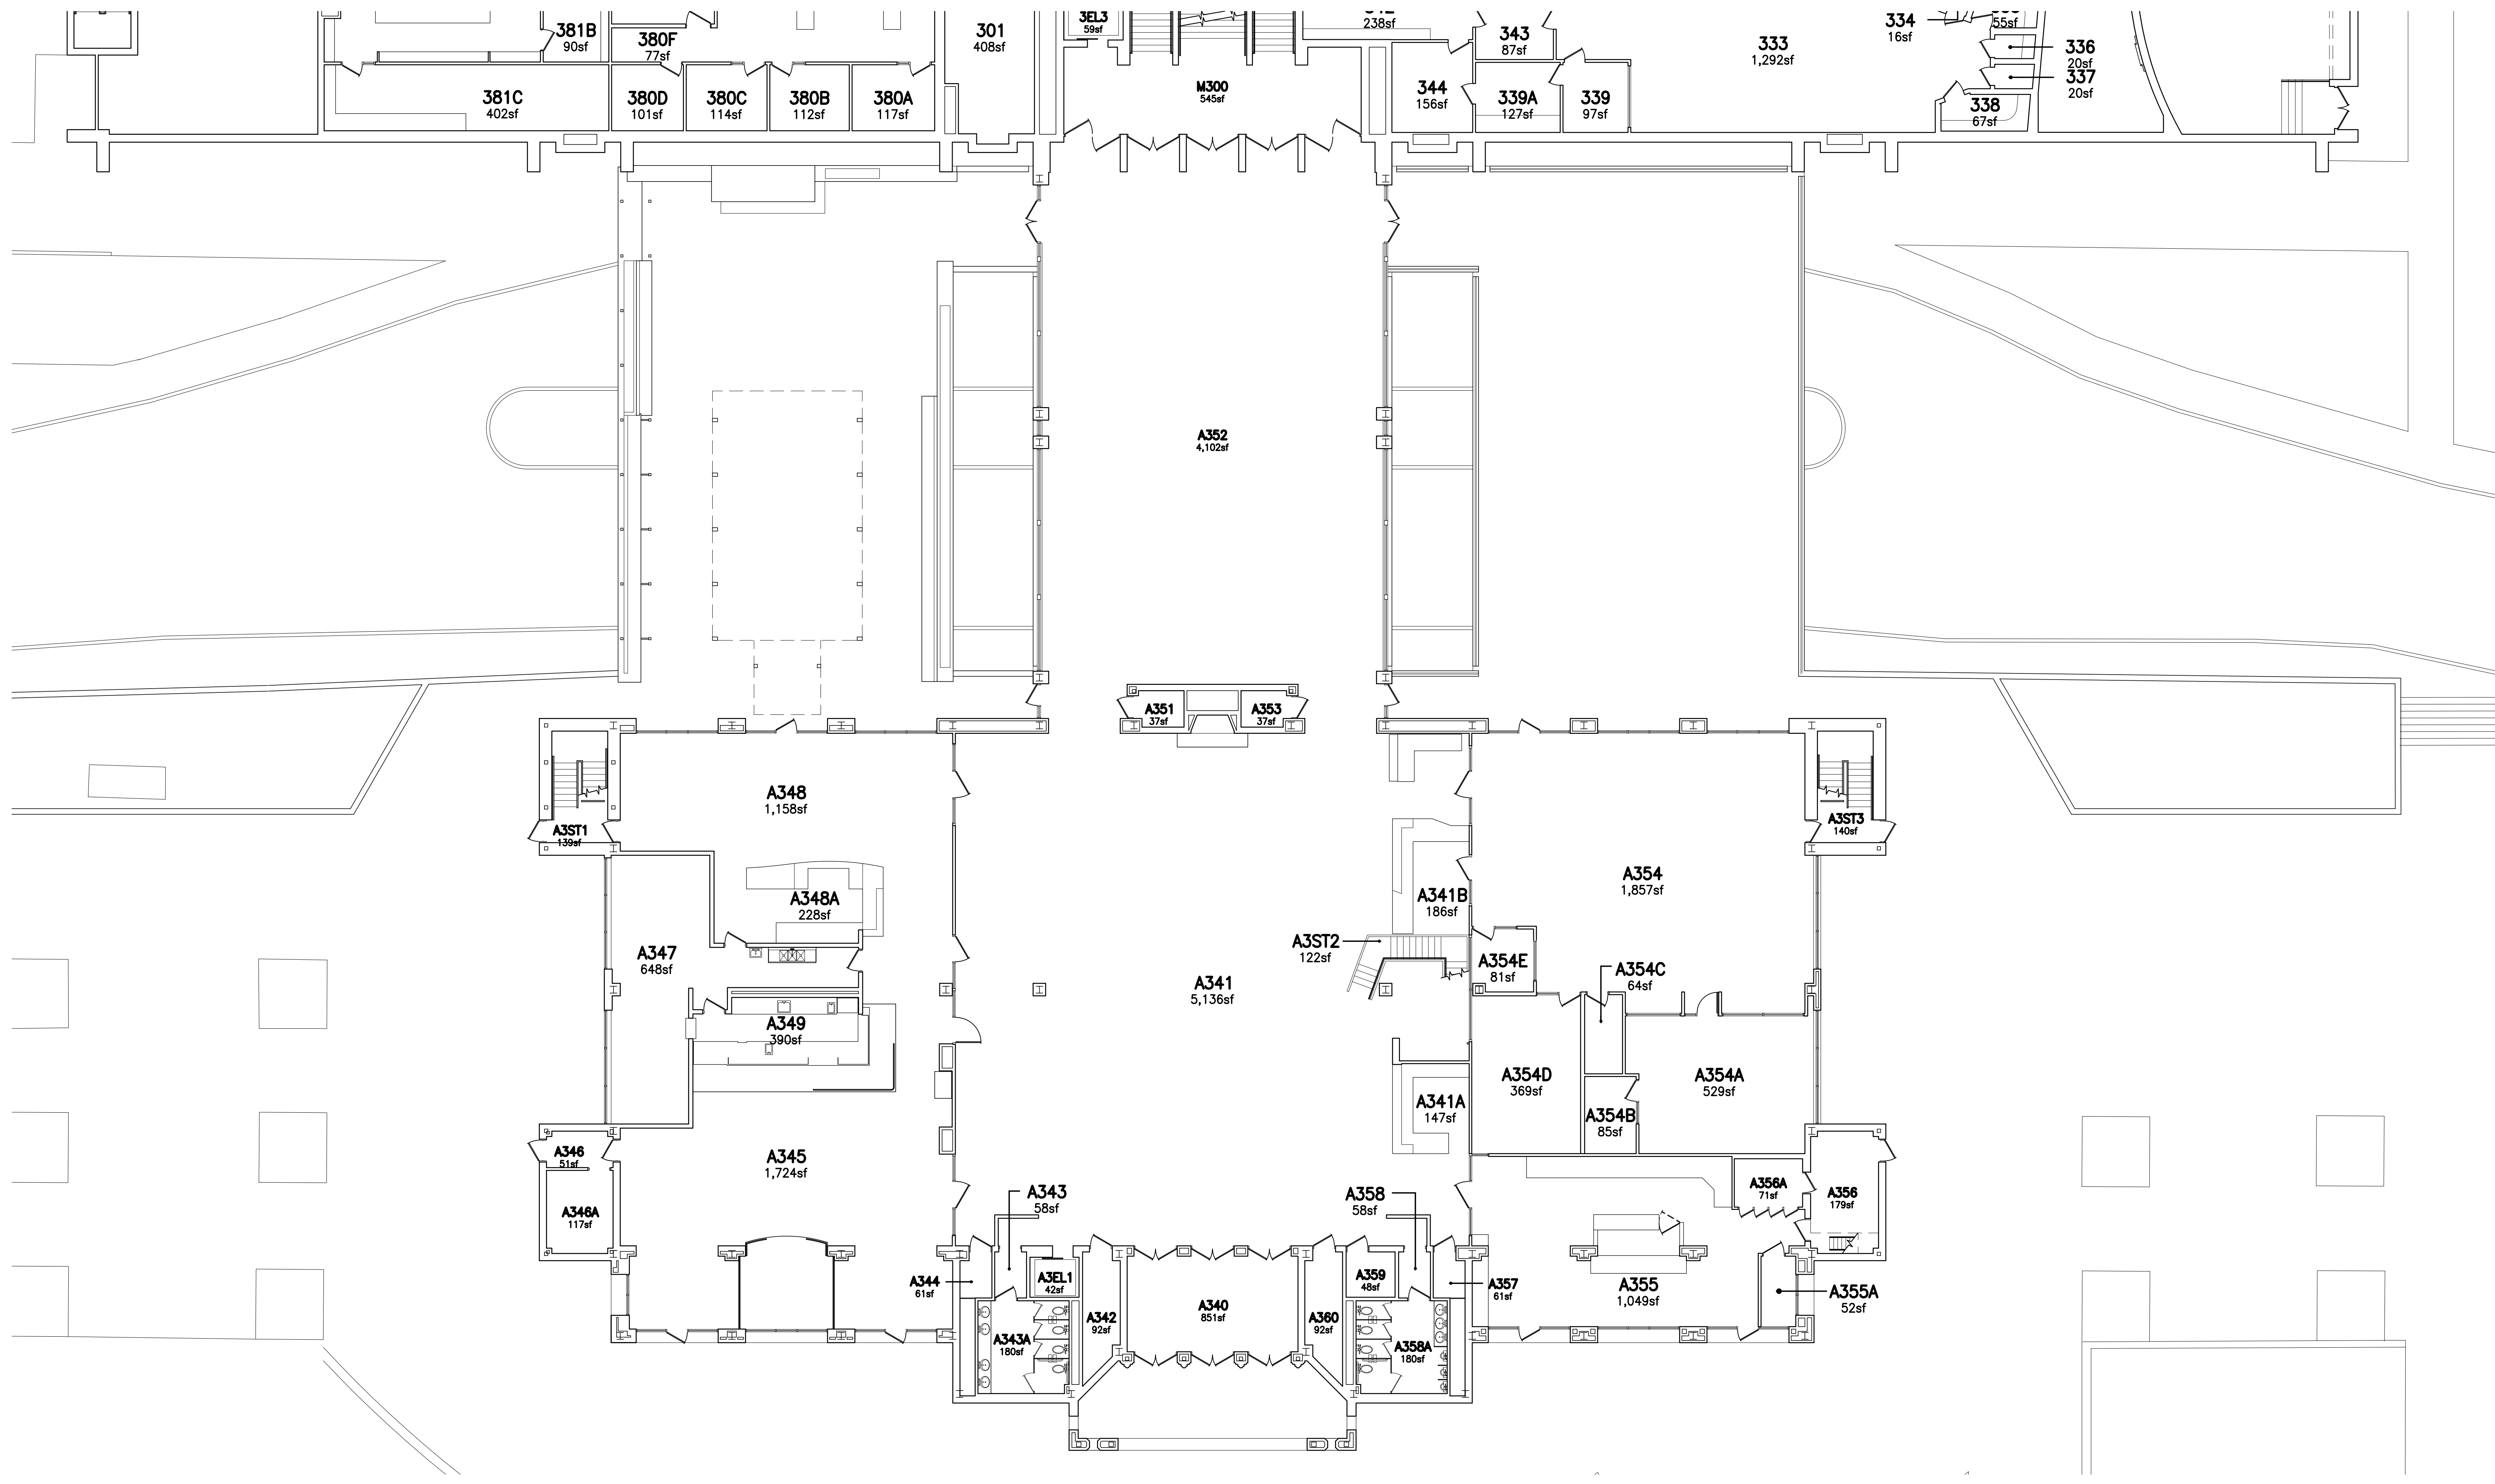

NOTE:
FOR FLR PLAN THAT IS READABLE + PRINTABLE ON 8.5'X11' SHIT OF PAPER, CLICK ON THE PDF BOOKMARK + CLICK ON F0021-5MPLNS\3RD FLR IREV 01-04-2023



THIRD FLOOR PLAN - EAST

SCALE: 3/32" = 1'-0"

F:\ACAD\DWG\F0021 ARKANSAS UNION\SPACE DWG\3R\F0021-3.DWG

NO.	DATE

ARKU - 3	
TR.H.CAD	11/08/2021

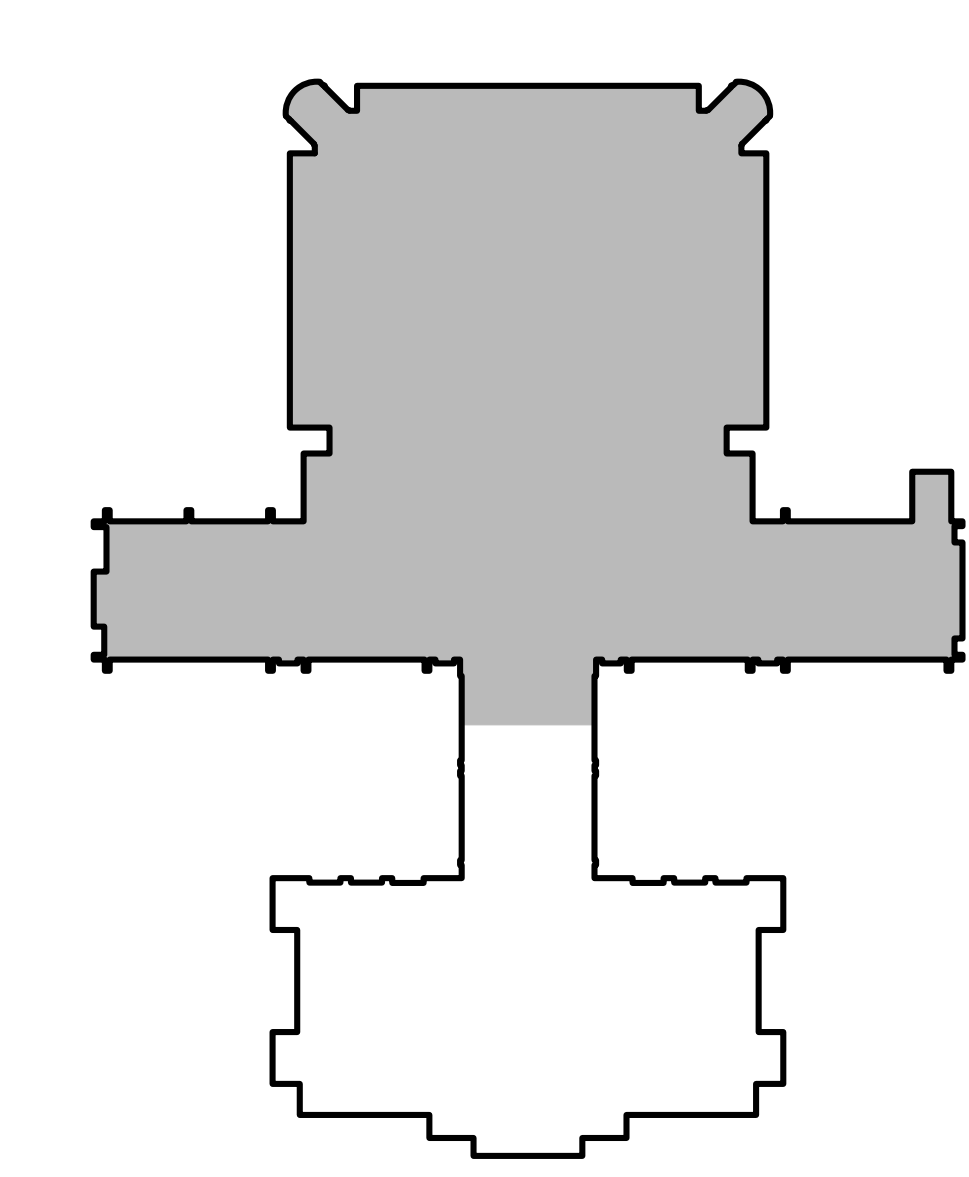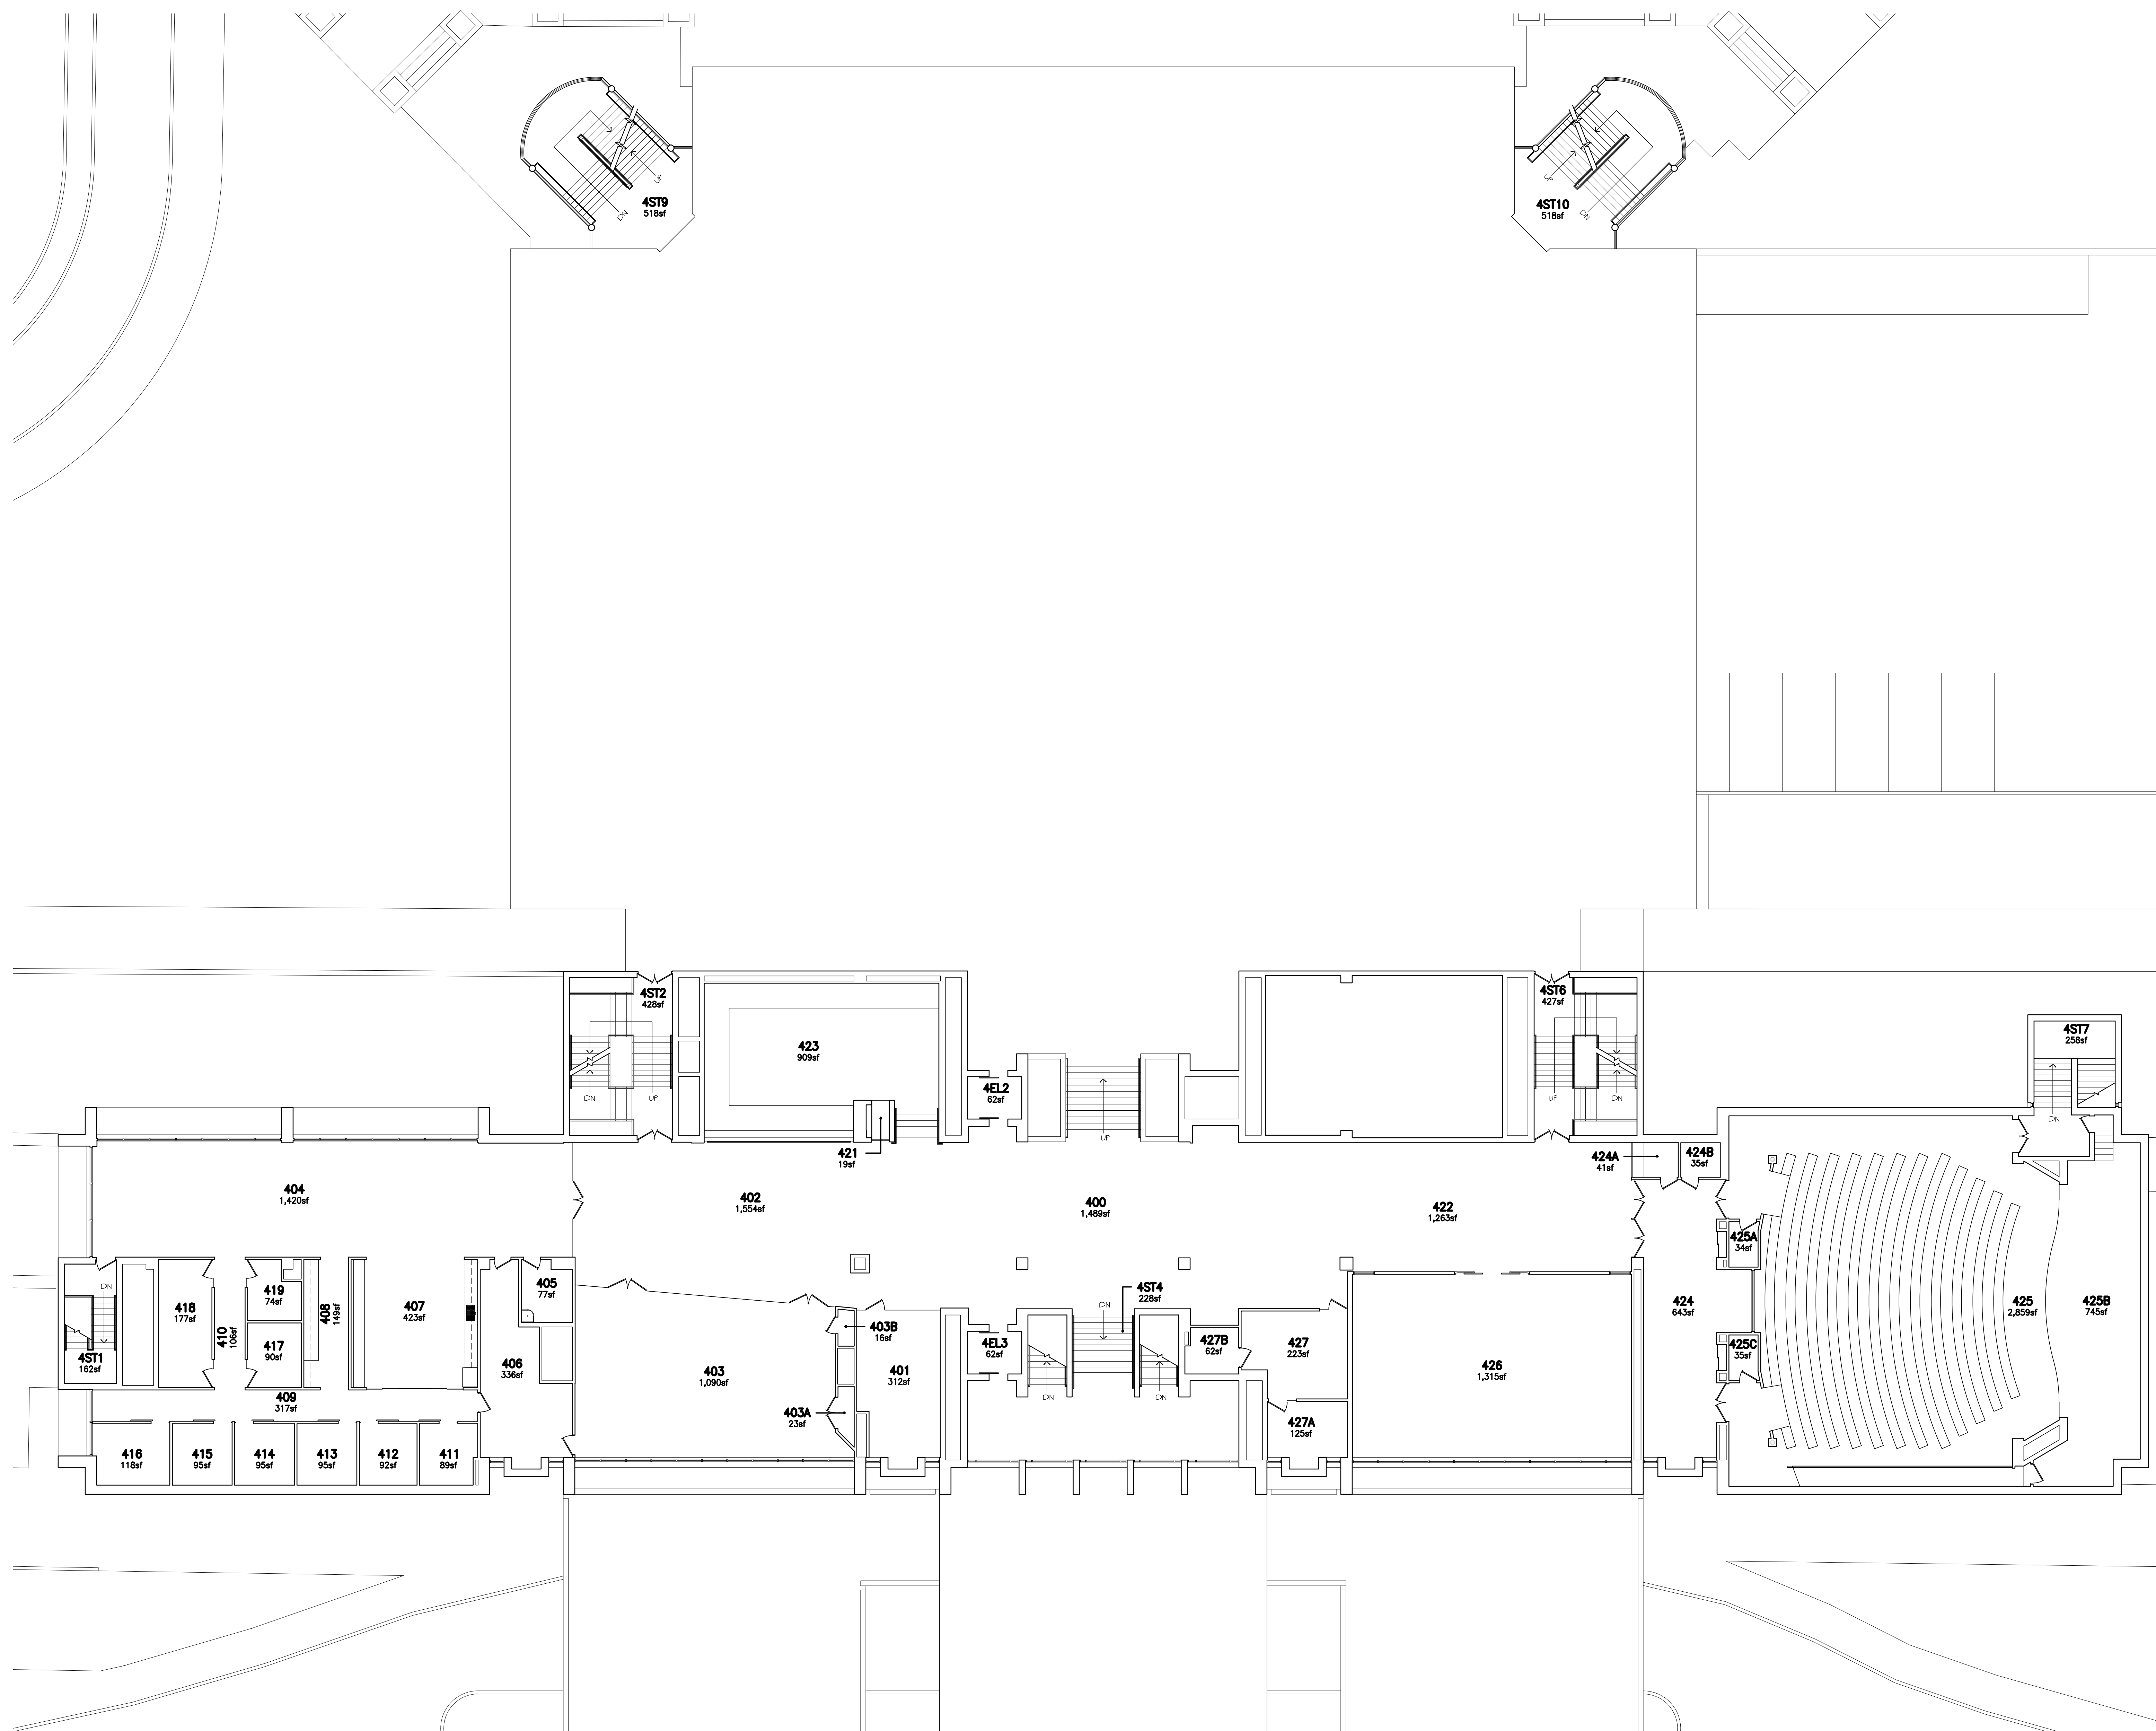

SPACE DWG -- 4TH FLR PLAN - WEST
ARKANSAS UNION

*MACADDINGS\F0021 ARKANSAS UNION\SPACE DWG\5\F0021-F4.DWG

FOURTH FLOOR PLAN - WEST
SCALE: 3/32" = 1'-0"

NOTE:
FOR FLR PLAN THAT IS READABLE + PRINTABLE ON 8.5'X11' SHT. OF PAPER, CLICK ON THE PDF BOOKMARK + CLICK ON F0021-SMPLNS\4TH FLR\REV 02-12-2025



SP5



LAST UPDATE: 02/12/2025

REVISIONS	
NO.	DESCRIPTION


ARKU - 3
TRH/CAD
11/08/2021
FILED
PROJECTS
DESIGN
DATE

SPACE DWG -- 4TH FLR PLAN - EAST

ARKANSAS UNION

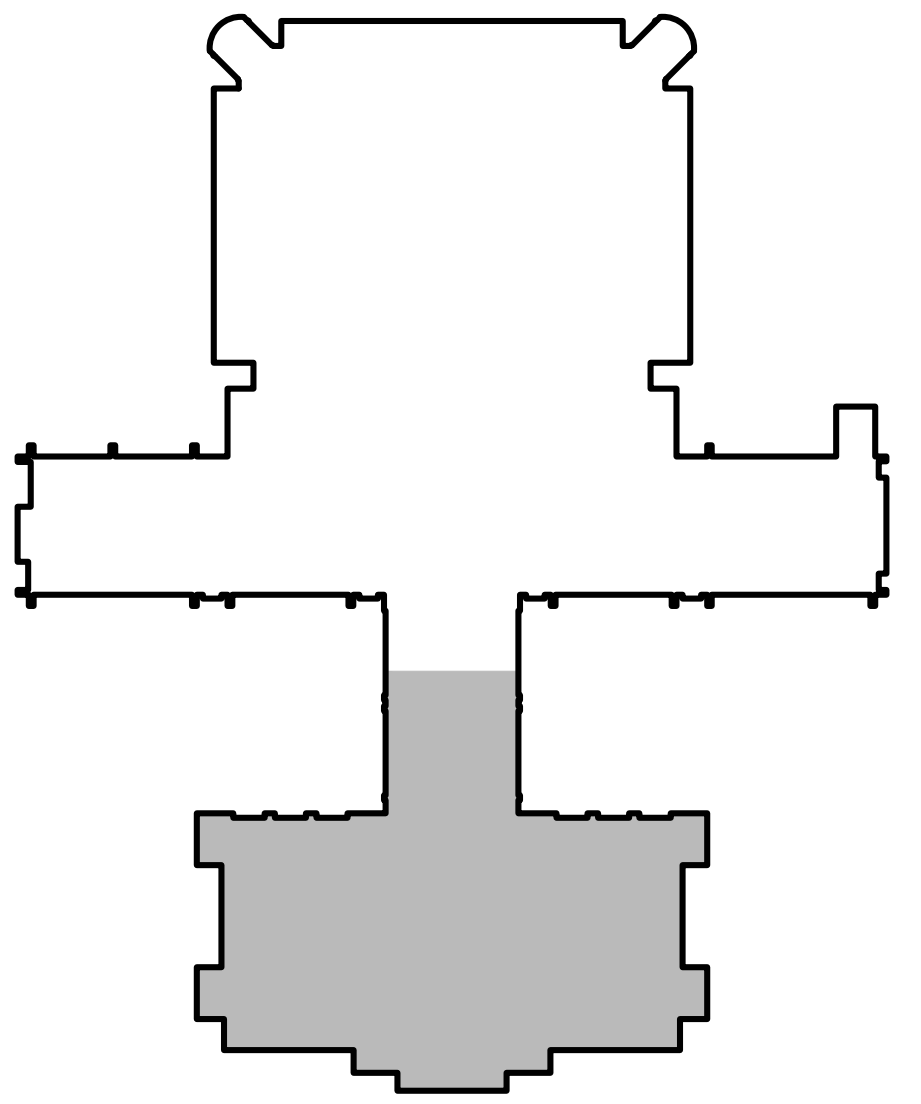 

NOTE:
 FOR FLR PLAN THAT IS READABLE + PRINTABLE ON 8.5'X11' SHT OF PAPER, CLICK ON THE PDF BOOKMARK + CLICK ON F0021-5MPLN5(4TH FLR)REV 02-12-2025


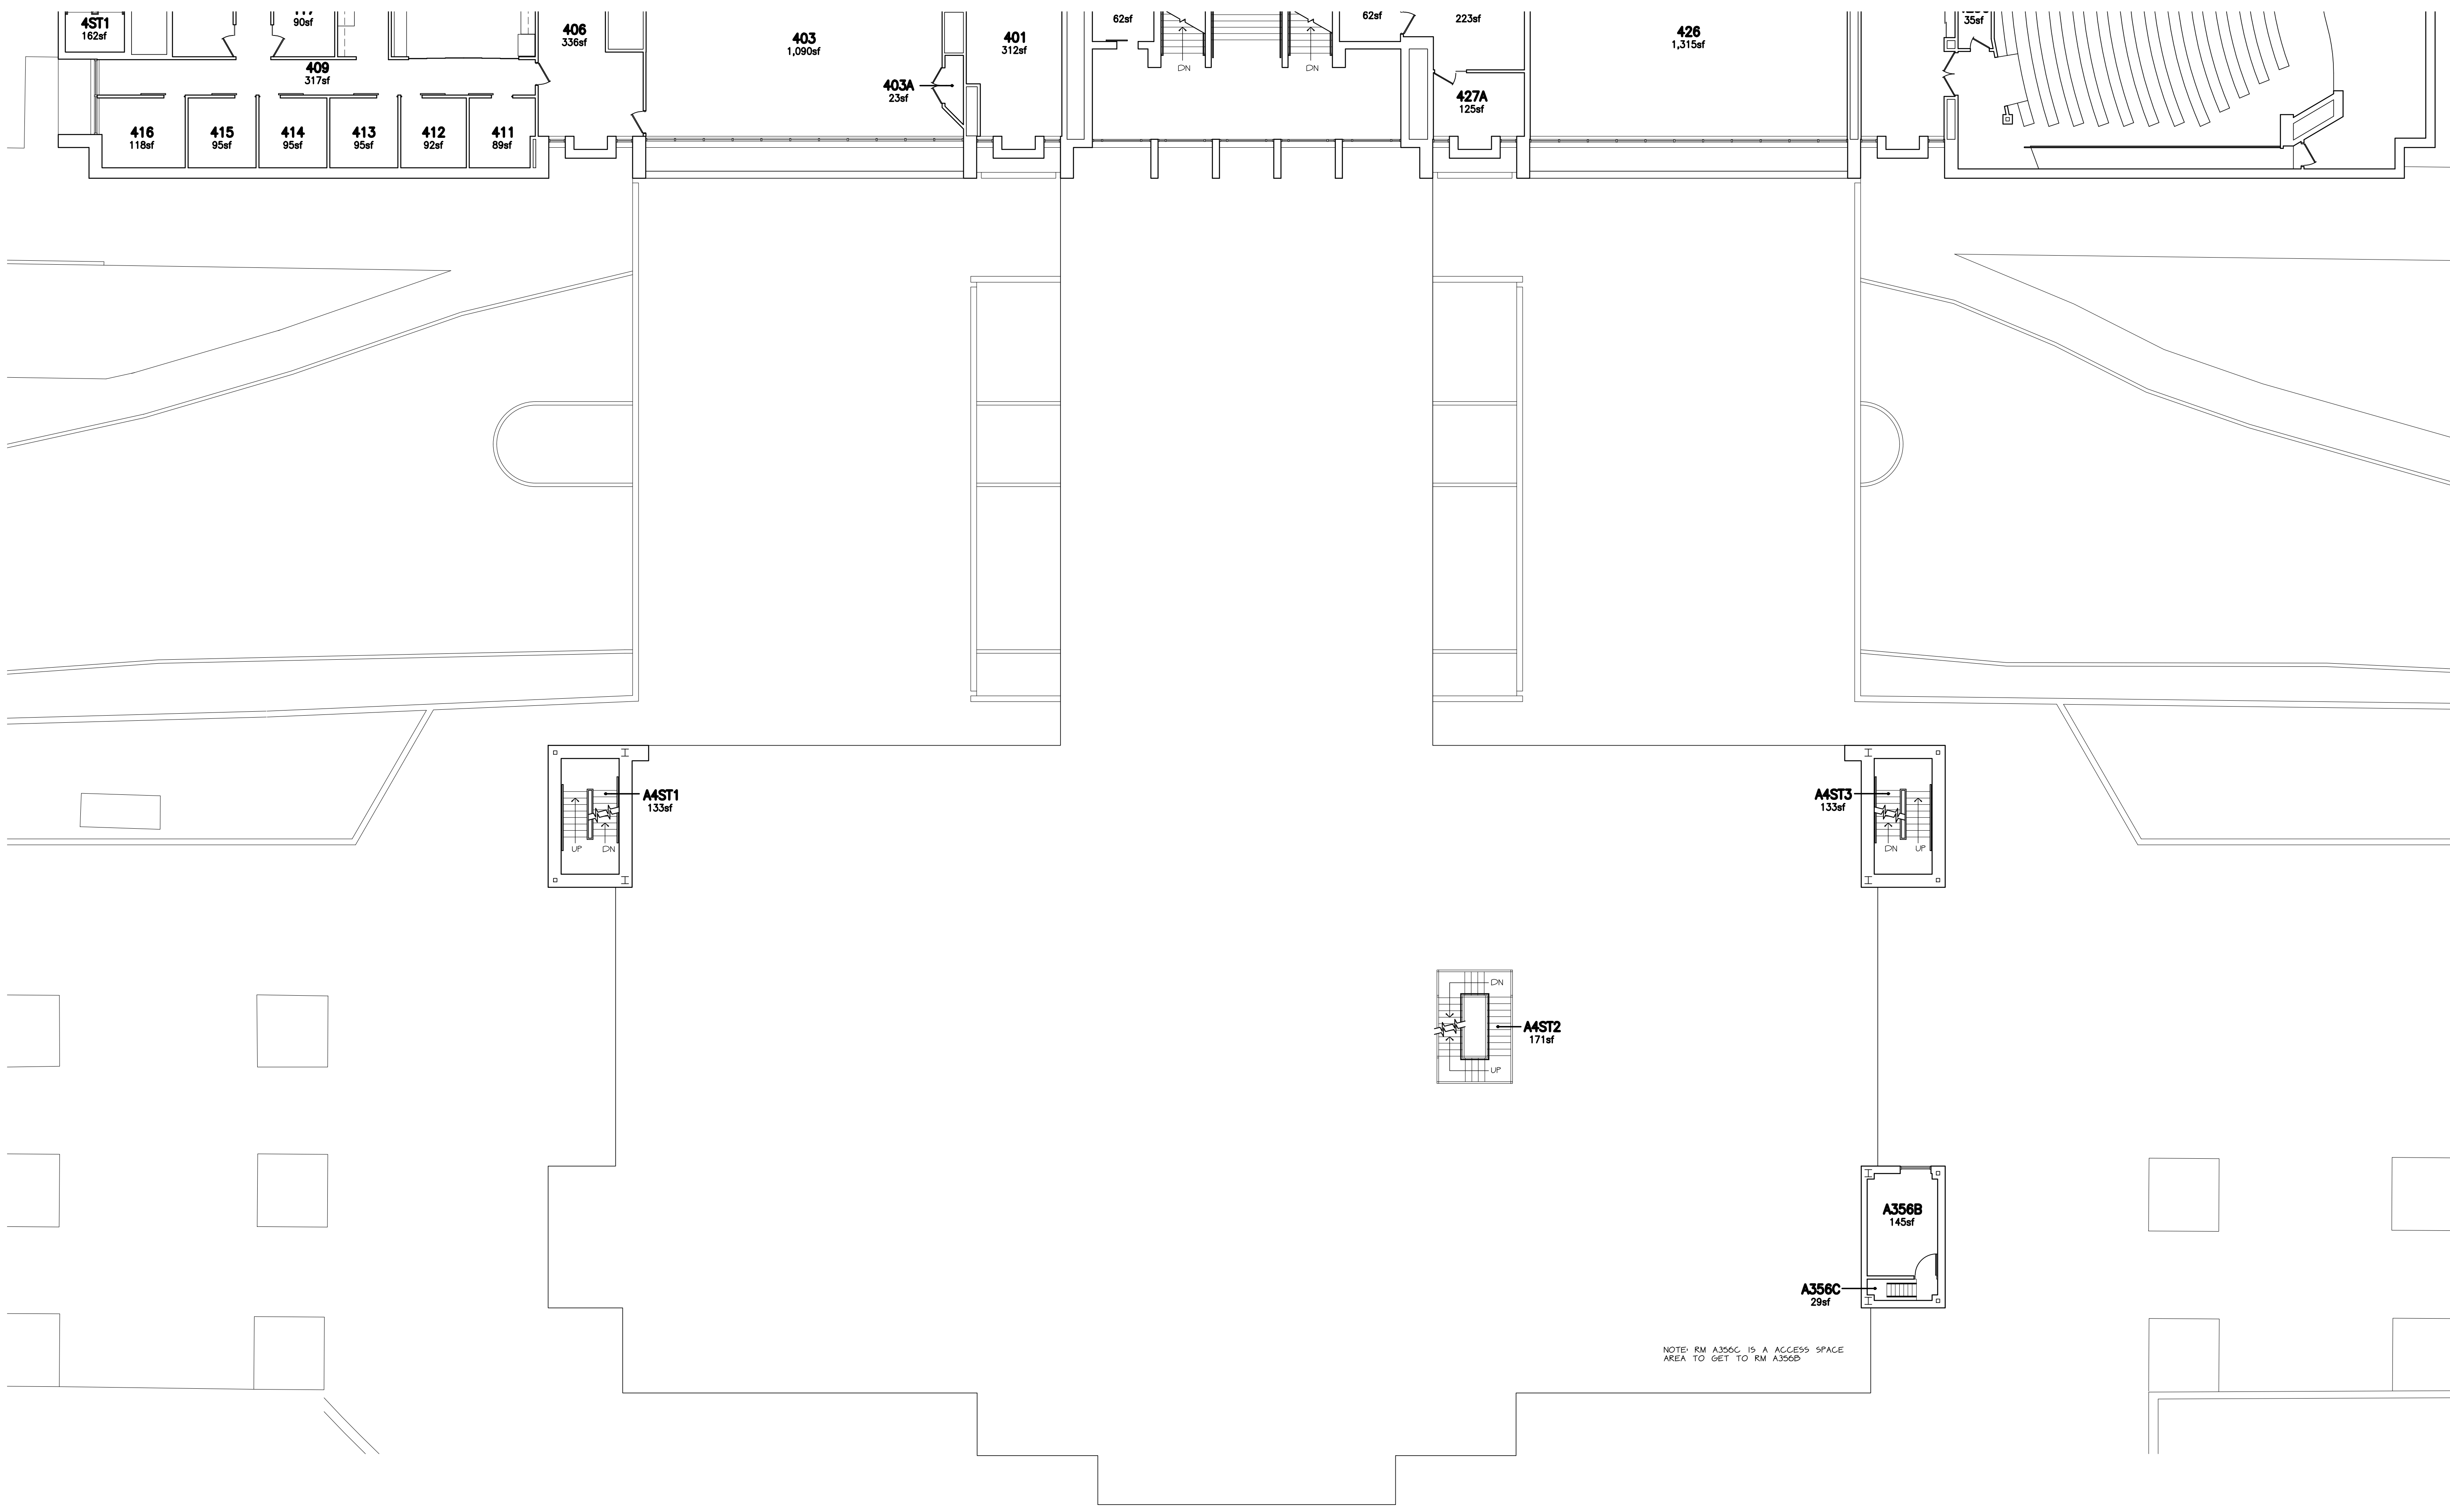


FOURTH FLOOR PLAN - EAST
 SCALE: 3/32" = 1'-0"

*MACADDINGS\F0021 ARKANSAS UNION\SPACE DWG\5\F0021-F4.DWG

REVISED	DATE

ARKUN - 3
 TR.HCAD 11/08/2021
 FACILITIES MANAGEMENT
 PLANNING & DESIGN

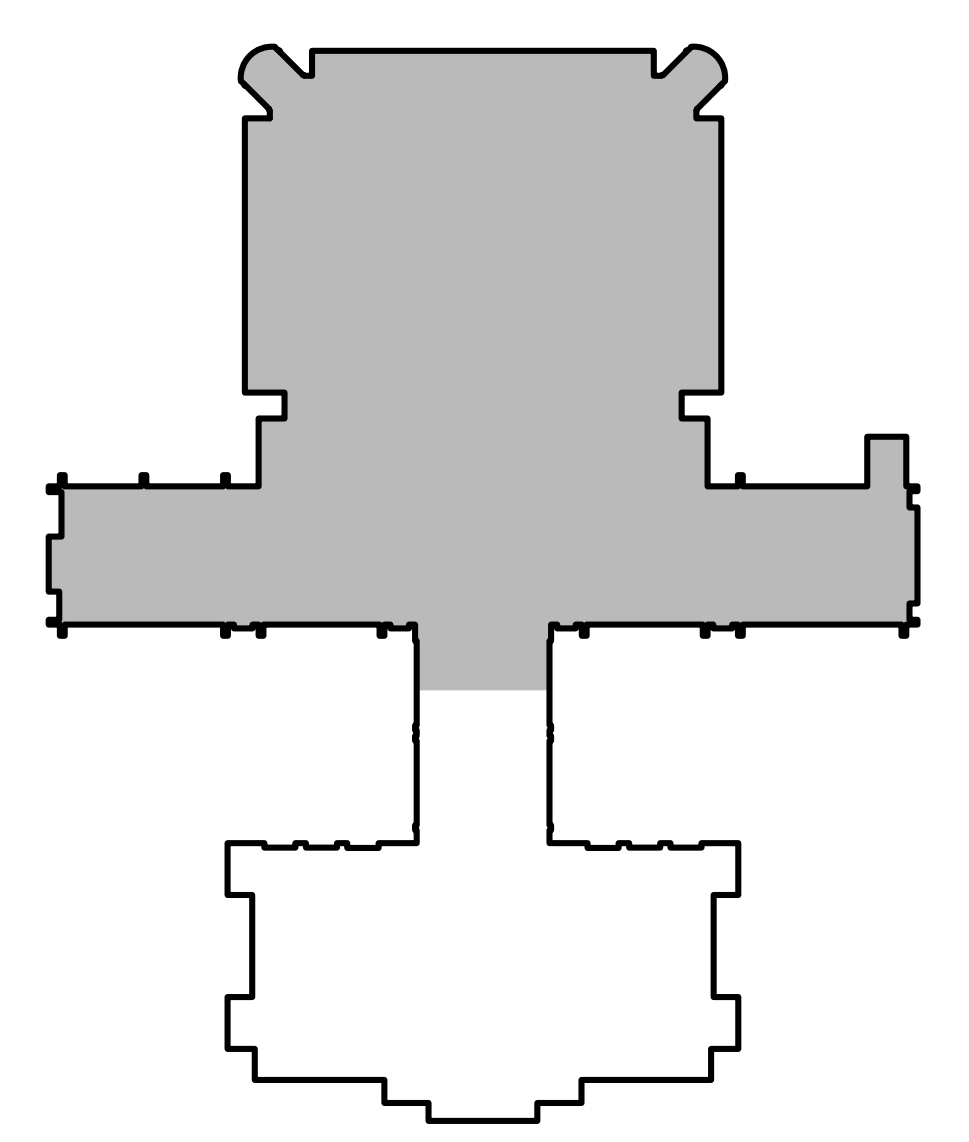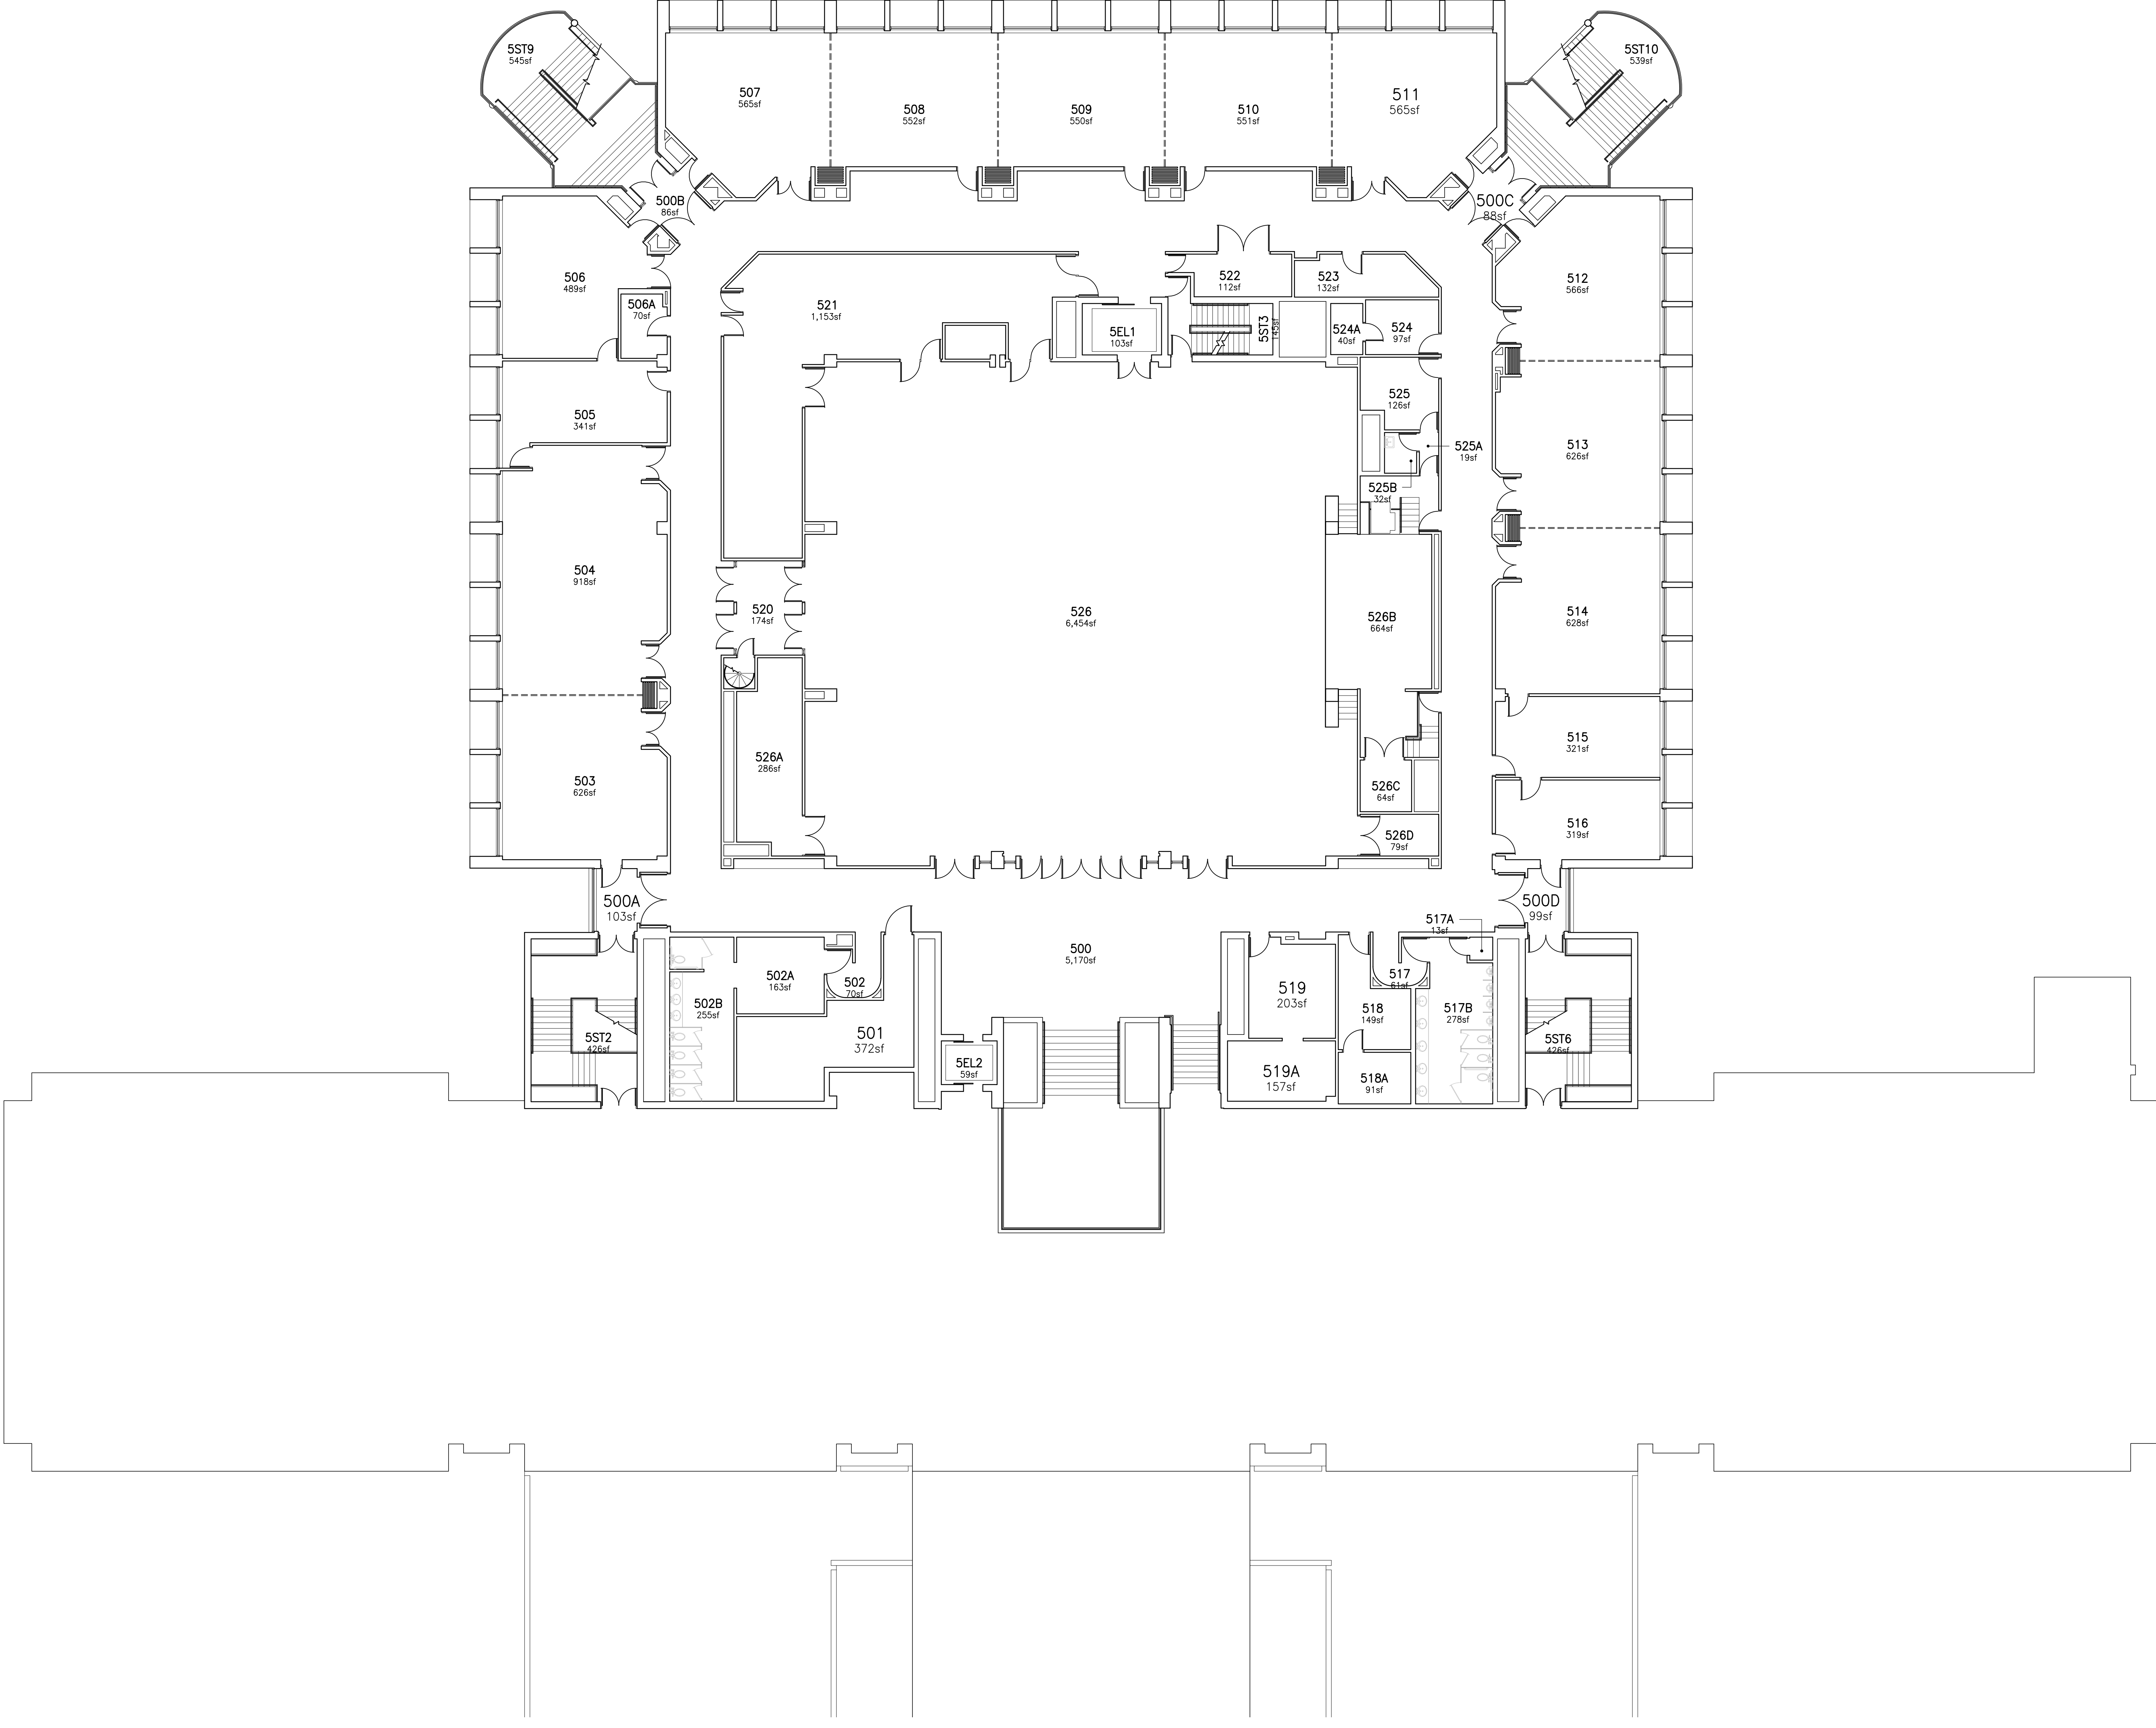

SPACE DWG -- 5TH FLR PLAN - WEST
 ARKANSAS UNION
 FACILITIES MANAGEMENT
 PLANNING & DESIGN
 SP7



NOTE:
 FOR FLR PLAN THAT IS READABLE + PRINTABLE ON 8.5'X11'
 SHT OF PAPER, CLICK ON THE PDF BOOKMARK + CLICK ON
 F0021-5MPLNS(5TH FLR)REV 03-30-2023

LAST UPDATE: 03/30/2023

\MACADDINGS\F0021 ARKANSAS UNION\SPACE DWG\5th\F0021-F5.DWG

FIFTH FLOOR PLAN - WEST
 SCALE: 3/32" = 1'-0"

•\MACADDINGS\F0021 ARKANSAS UNION\SPACE DWG\5th\F0021-F5.DWG

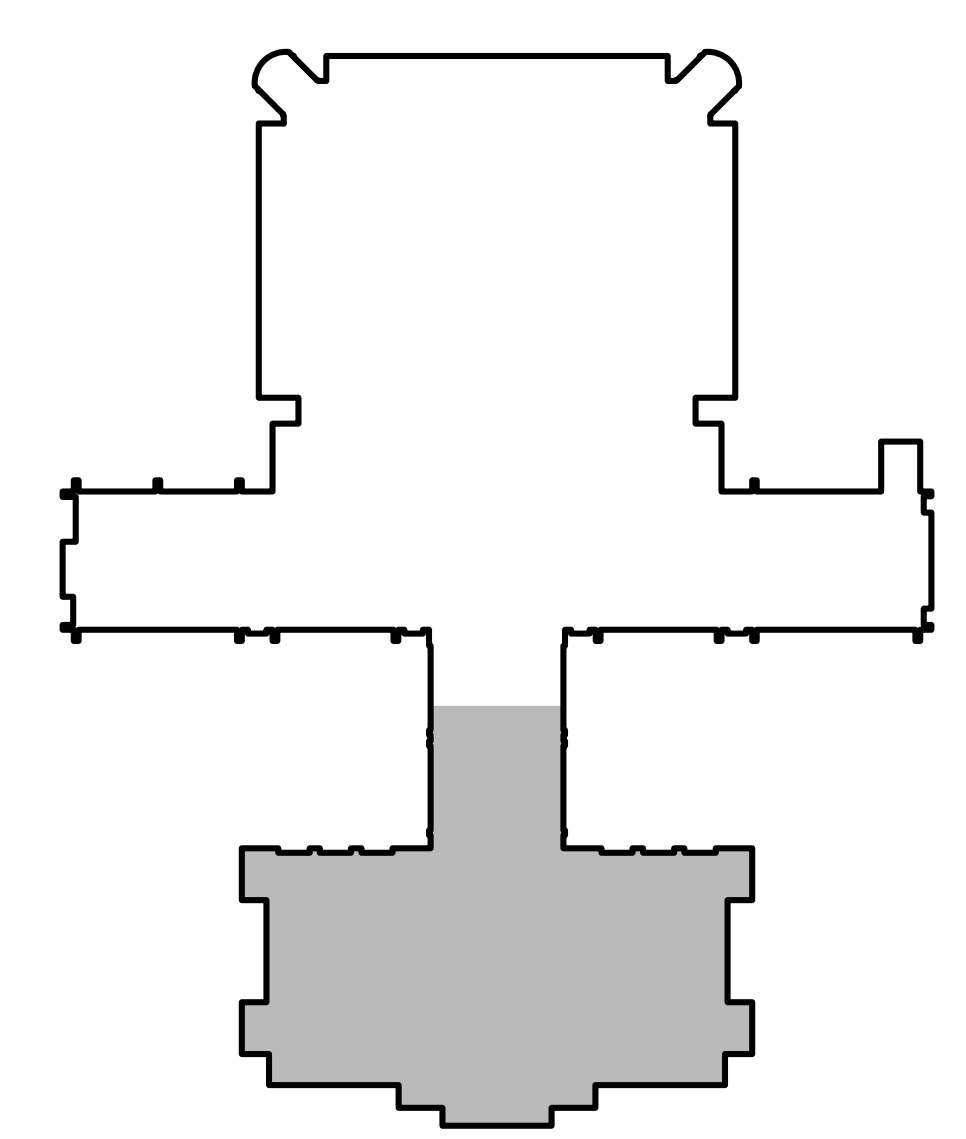 

FIFTH FLOOR PLAN - EAST
SCALE: 3/32" = 1'-0"

NOTE:
FOR FLR PLAN THAT IS READABLE + PRINTABLE ON 8.5'X11' SHT OF PAPER, CLICK ON THE PDF BOOKMARK + CLICK ON F0021-SMPLNS(5TH FLR)REV 03-30-2023

REVISIONS	
NO.	DESCRIPTION

SPACE DWG -- 5TH FLR PLAN - EAST
ARKANSAS UNION

FACILITIES MANAGEMENT
PLANNING & DESIGN

SP8



REVISIONS	
NO.	DATE

SPACE DWG -- 6TH FLR PLAN - WEST
 ARKANSAS UNION



UNIVERSITY OF ARKANSAS
FACILITIES MANAGEMENT
PLANNING & DESIGN

SP9

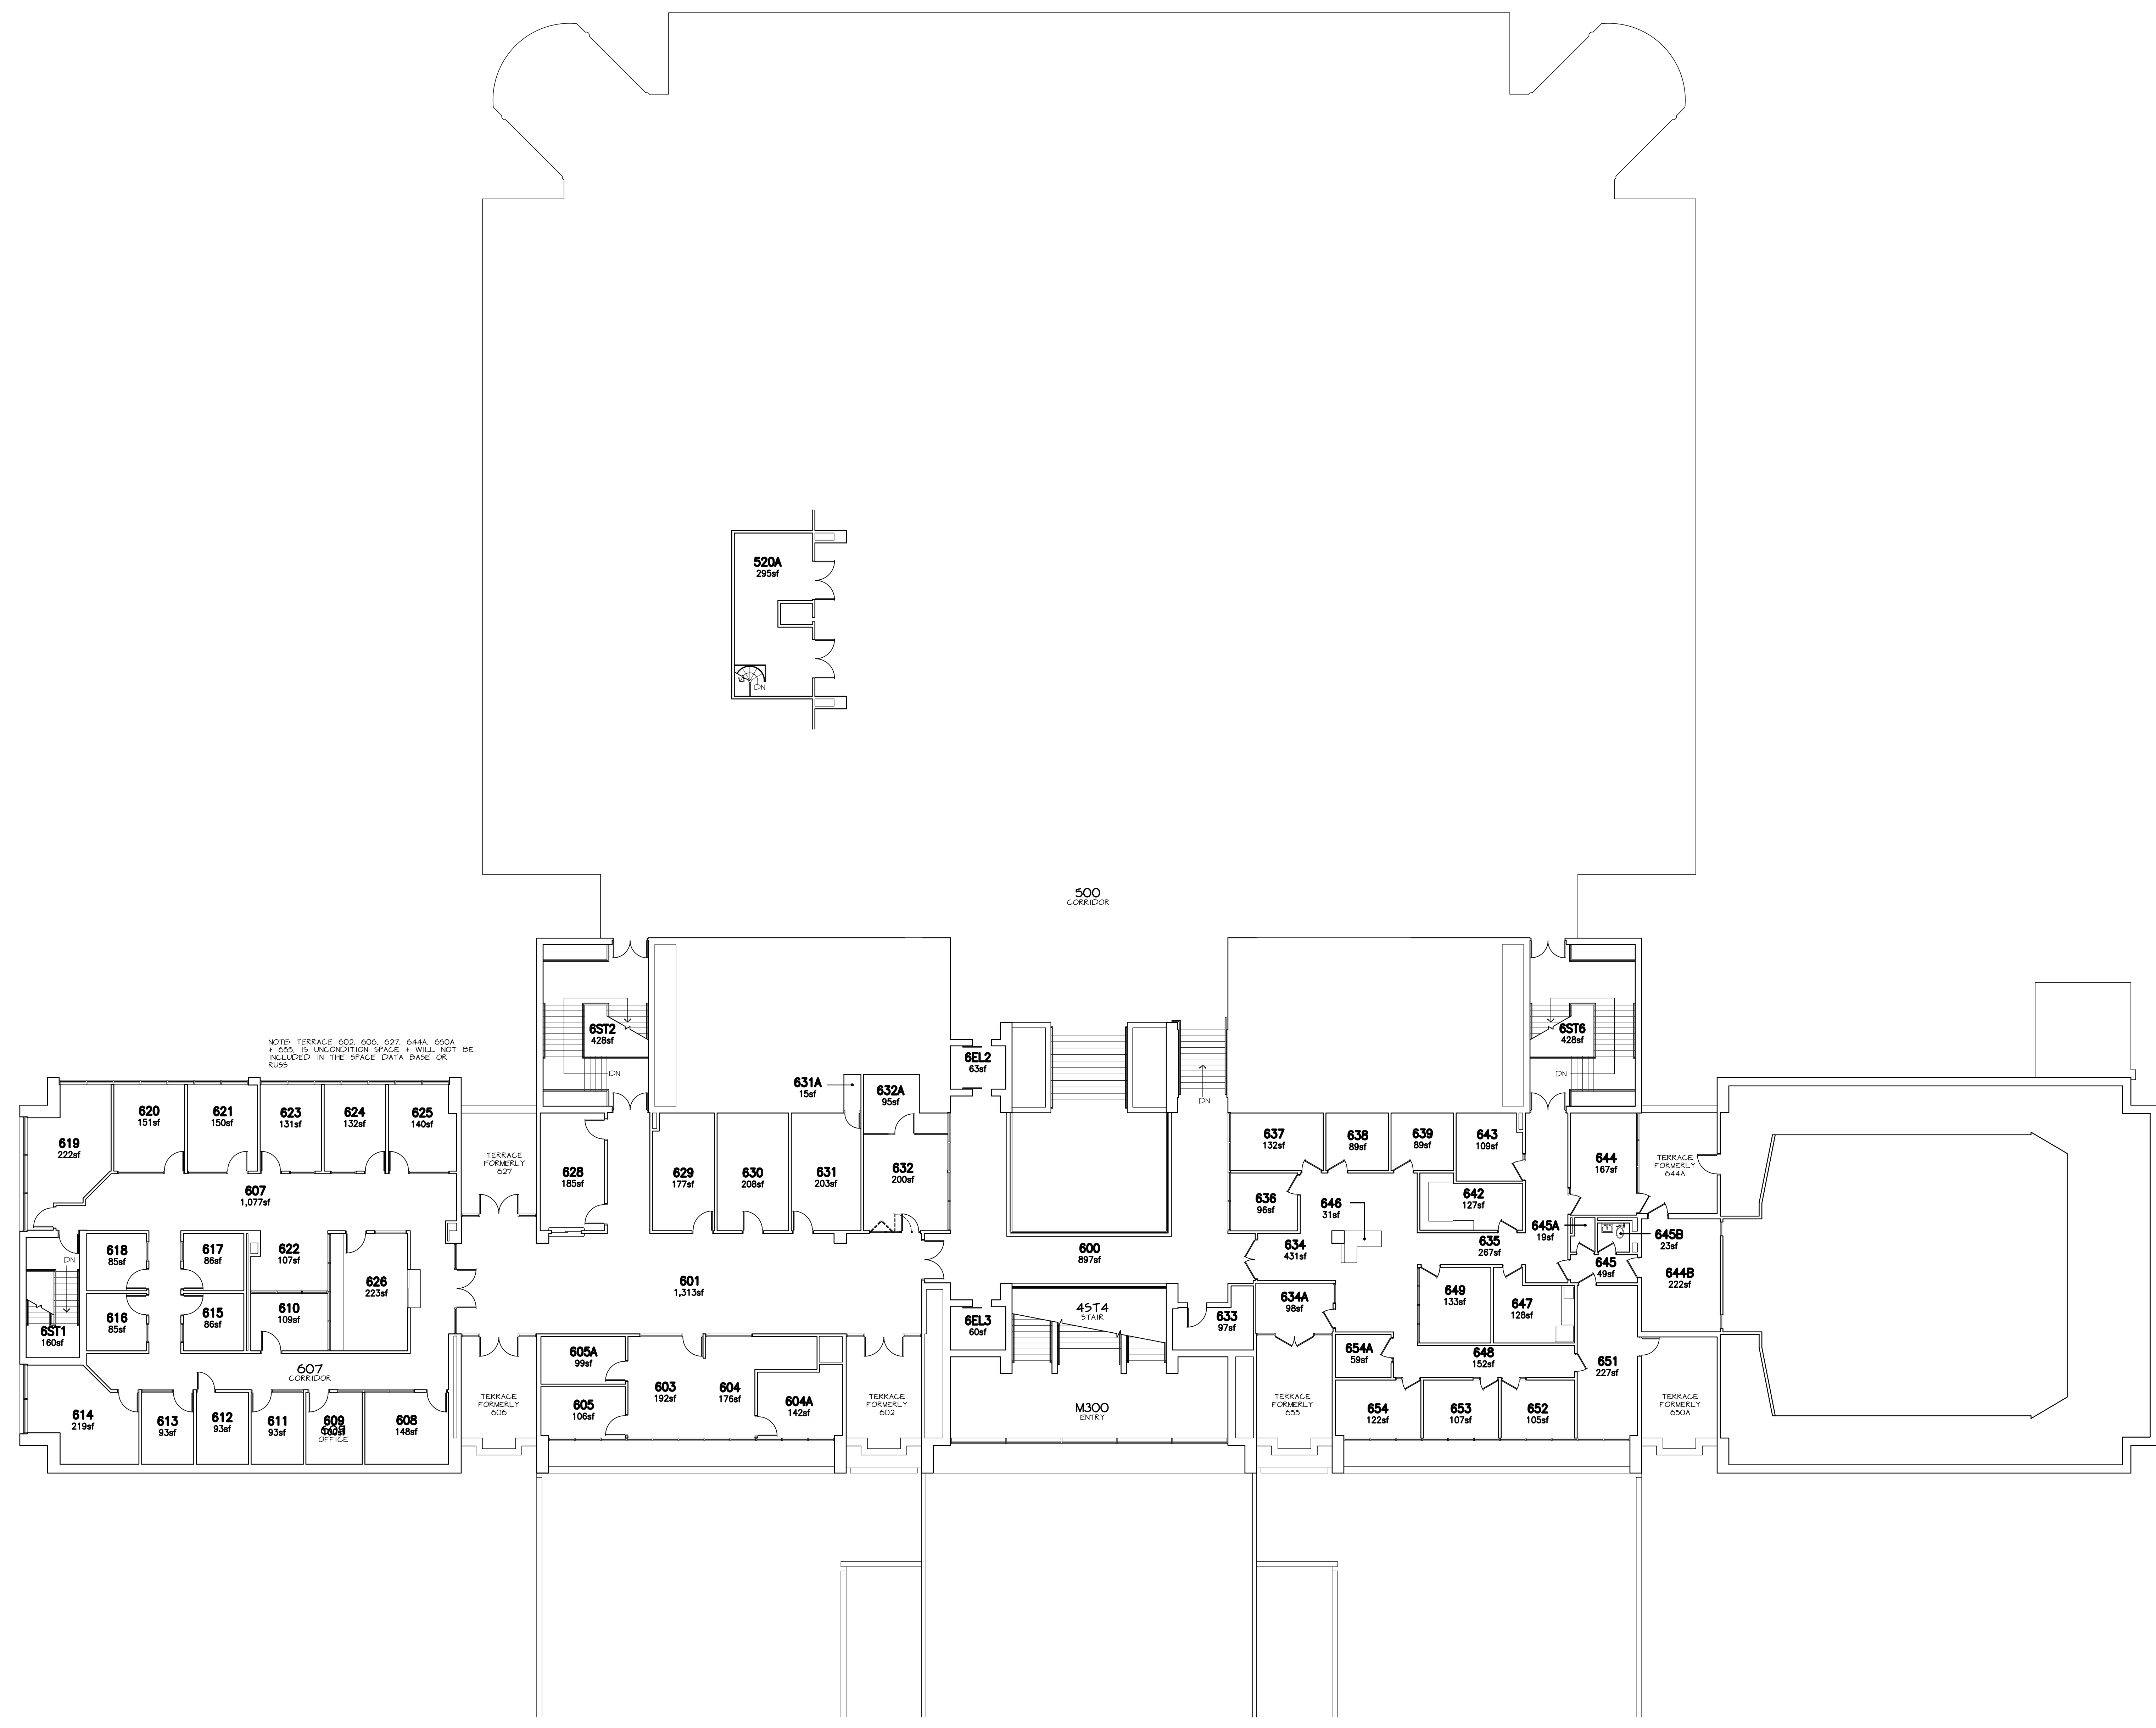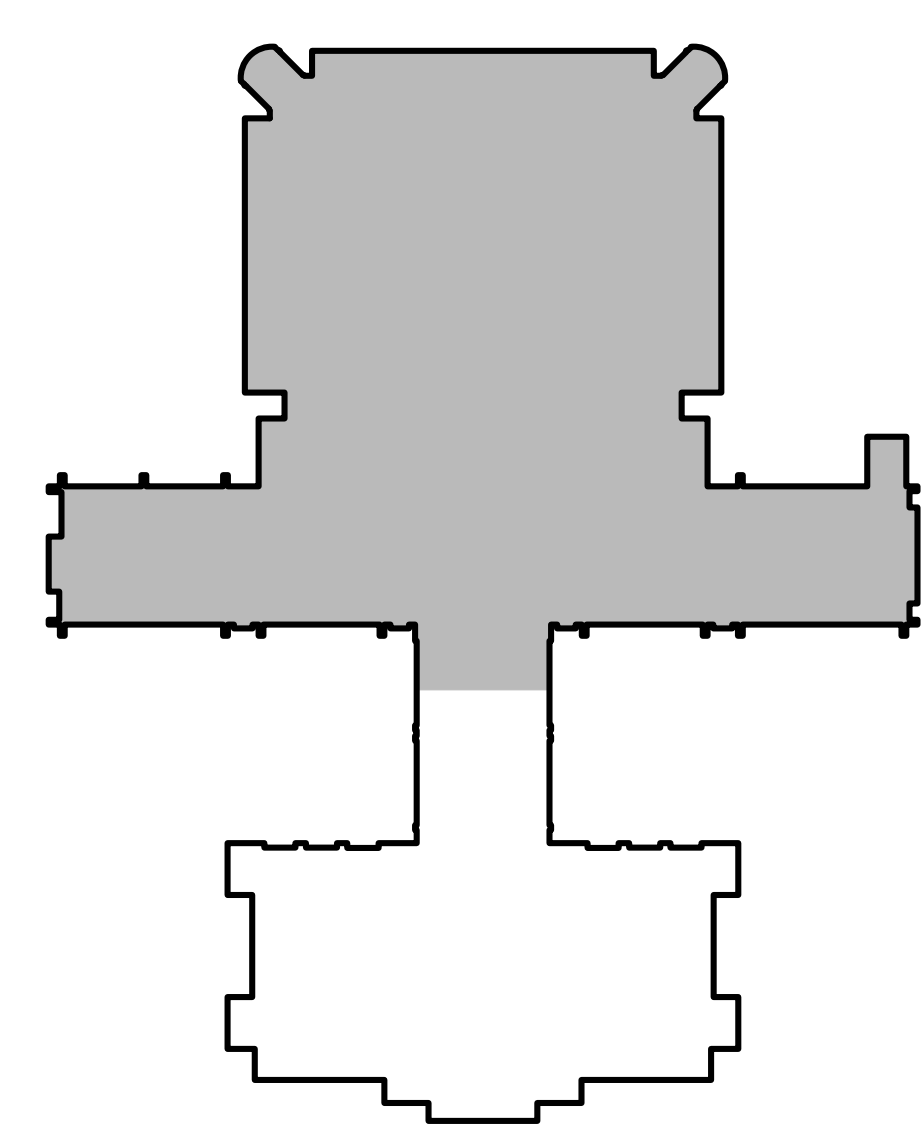

NOTE: TERRACE 605, 606, 627, 644A, 650A + 650B IS UNCONDITION SPACE + WILL NOT BE INCLUDED IN THE SPACE DATA BASE OR 605.

SIXTH FLOOR PLAN - WEST
SCALE: 3/32" = 1'-0"

NOTE:
FOR FLR PLAN THAT IS READABLE + PRINTABLE ON 8.5'X11' SHT OF PAPER, CLICK ON THE PDF BOOKMARK + CLICK ON F0021-5MPLN5(6TH FLR)REV 02-13-2025

*MACADDINGS\F0021 ARKANSAS UNION\SPACE DWG\5\F0021-F6.DWG



REVISIONS	
NO.	DATE

SPACE DWG -- 6TH FLR PLAN - EAST
 ARKANSAS UNION



UNIVERSITY OF ARKANSAS
 FACILITIES MANAGEMENT
 PLANNING & DESIGN

SP10

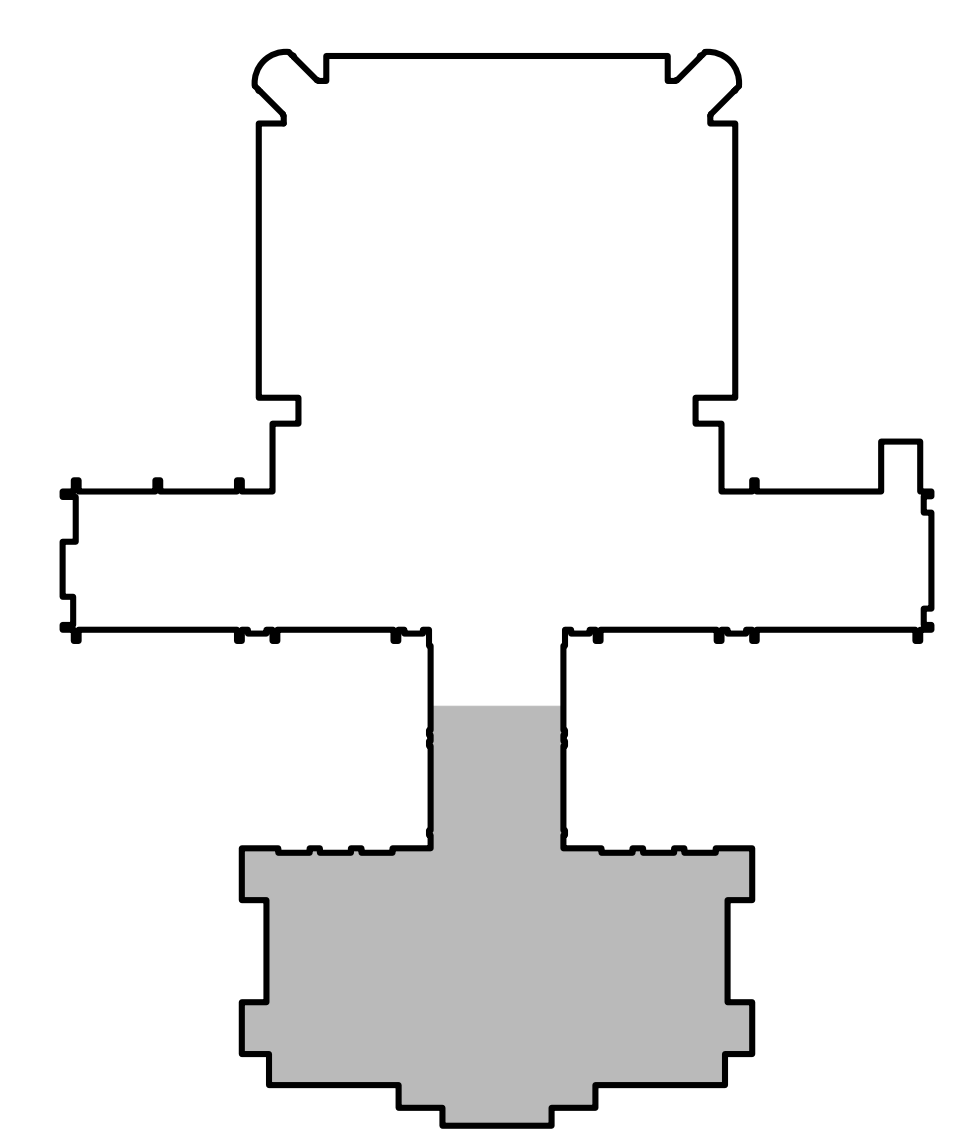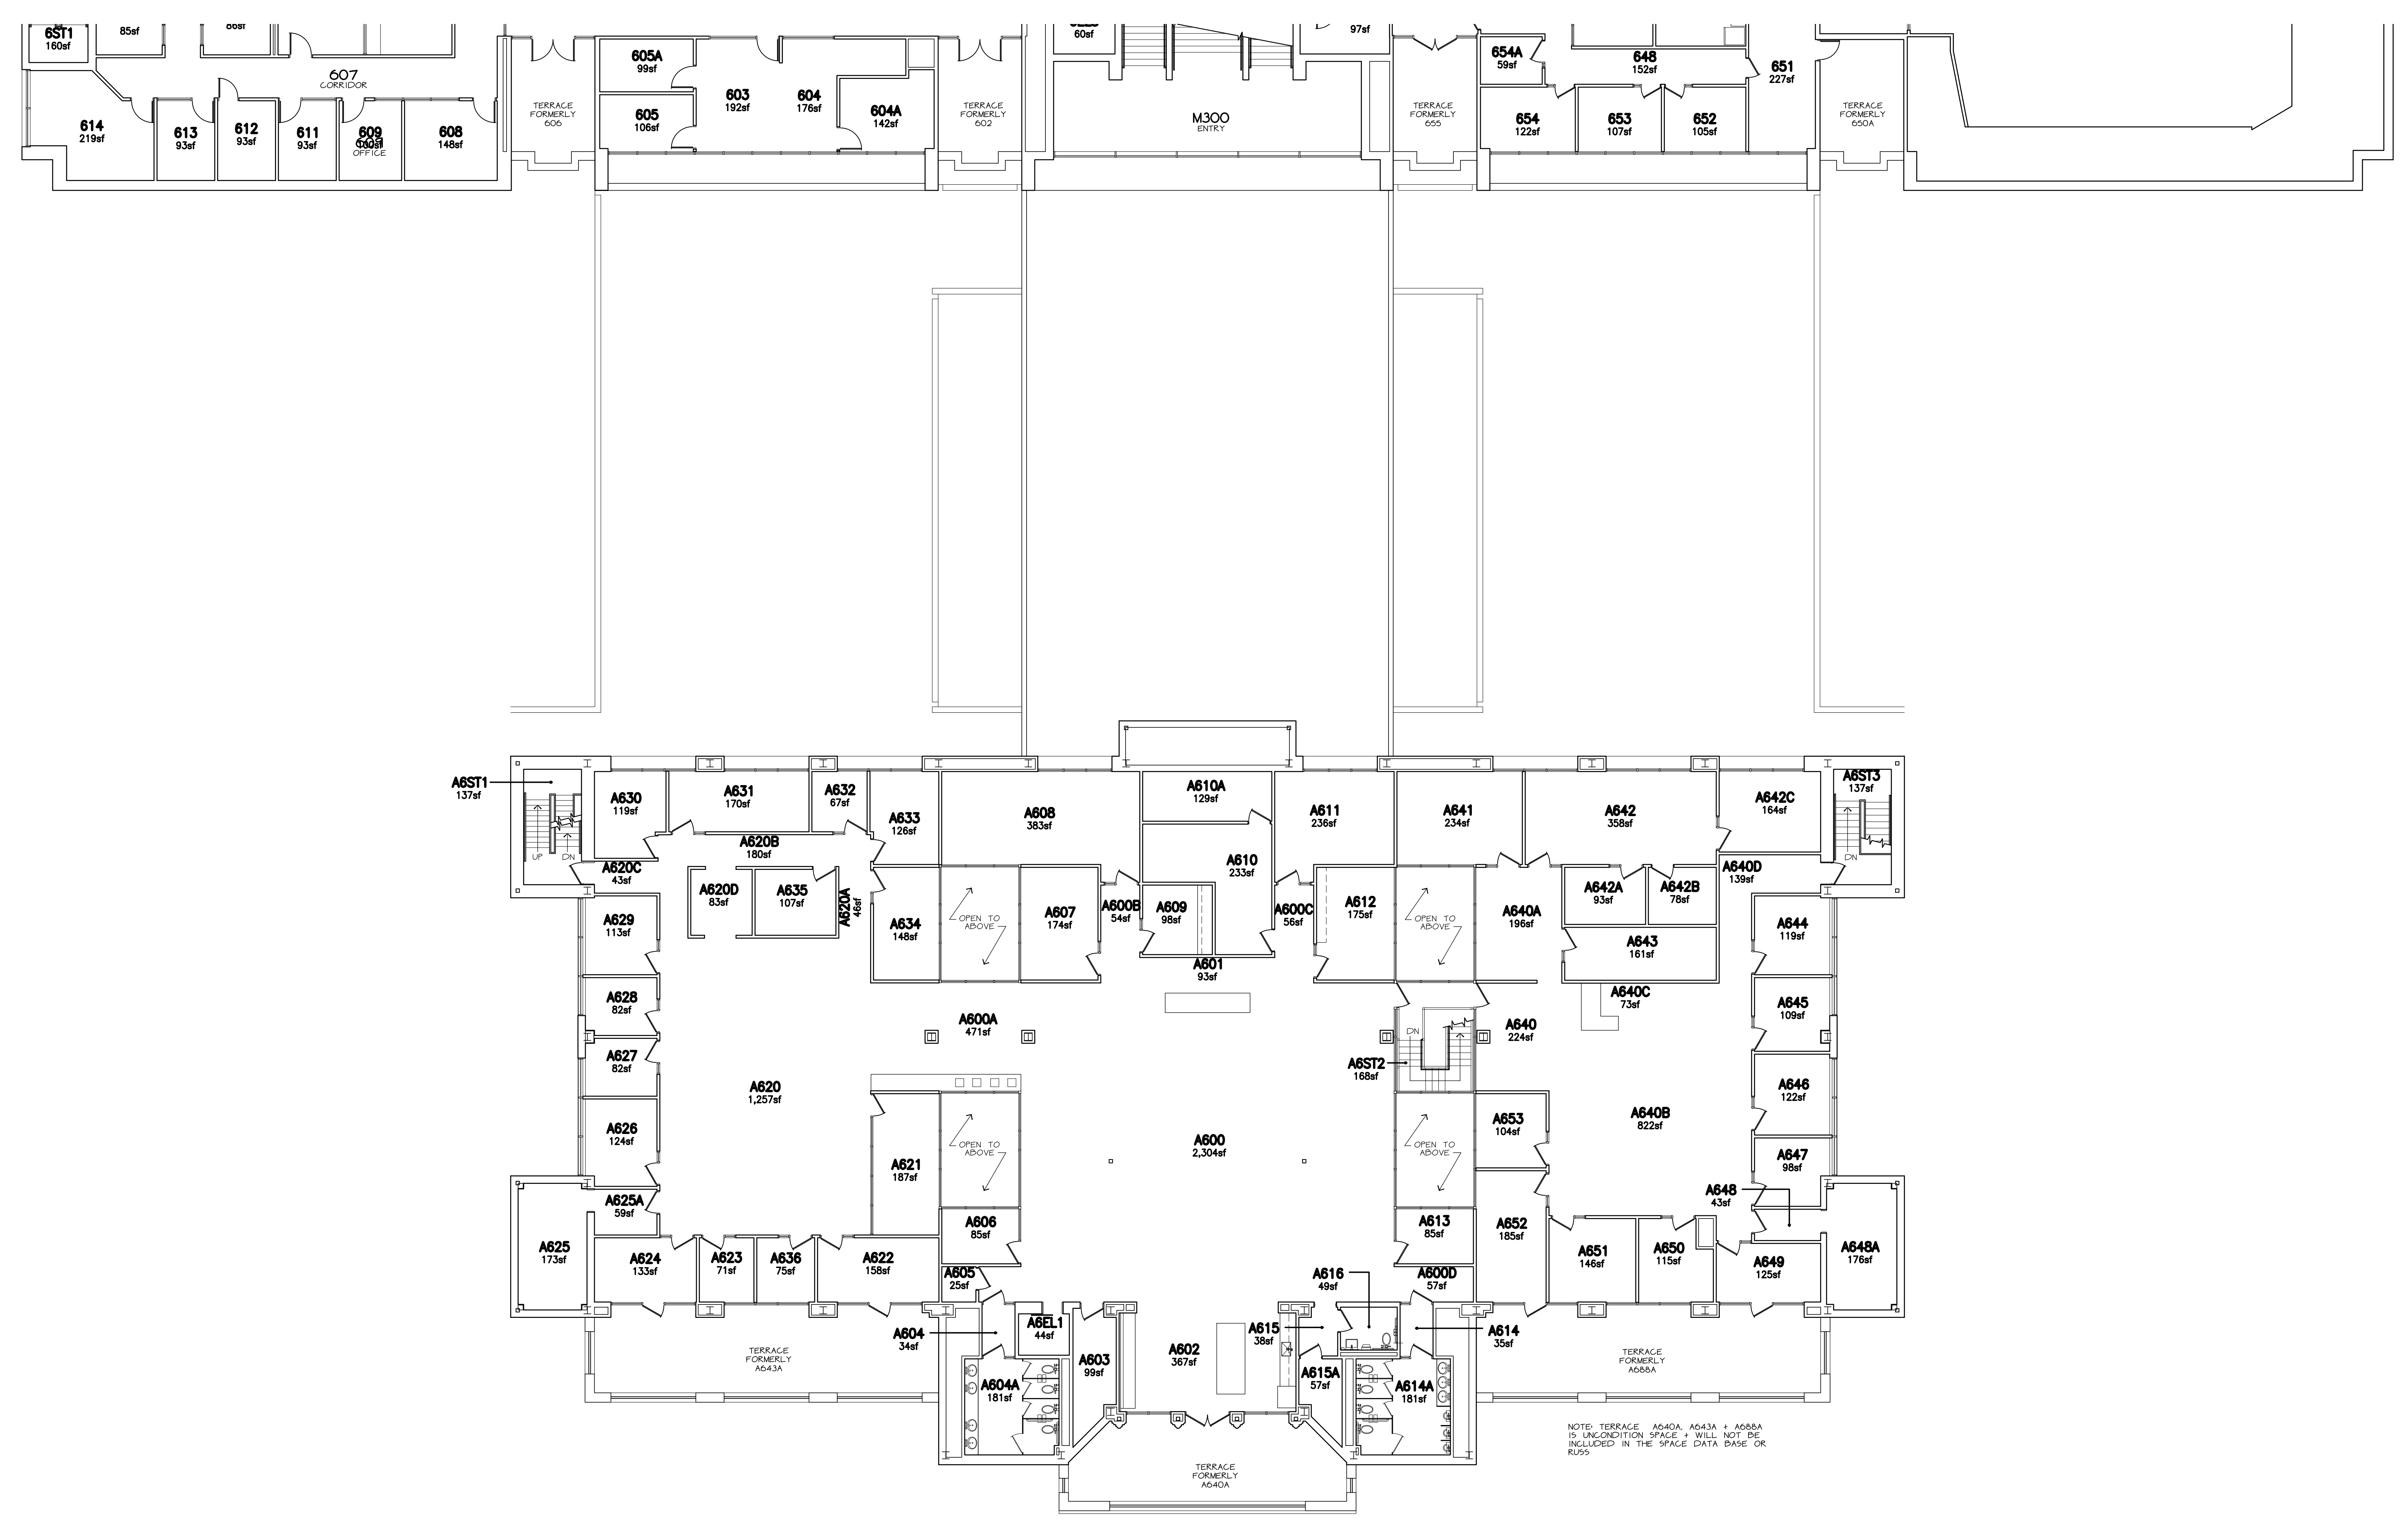

NOTE: TERRACE: A640A, A643A + A680A IS ENCLOSURE SPACE + WILL NOT BE INCLUDED IN THE SPACE DATA BASE OR RDS

NOTE:
 FOR FLR PLAN THAT IS READABLE + PRINTABLE ON 8.5'X11' SHT OF PAPER, CLICK ON THE PDF BOOKMARK + CLICK ON F0021-SMPLN5(6TH FLR)REV 02-13-2025

SIXTH FLOOR PLAN - EAST
 SCALE: 3/32" = 1'-0"

\\MACADDINGS\F0021 ARKANSAS UNION\SPACE DWGS\SPF0021-F6.DWG



LAST UPDATE: 02-13-2025

REVISIONS	
NO.	DATE

SPACE DWG -- 7TH FLR PLAN/ROOF - EAST
 ARKANSAS UNION




SP11

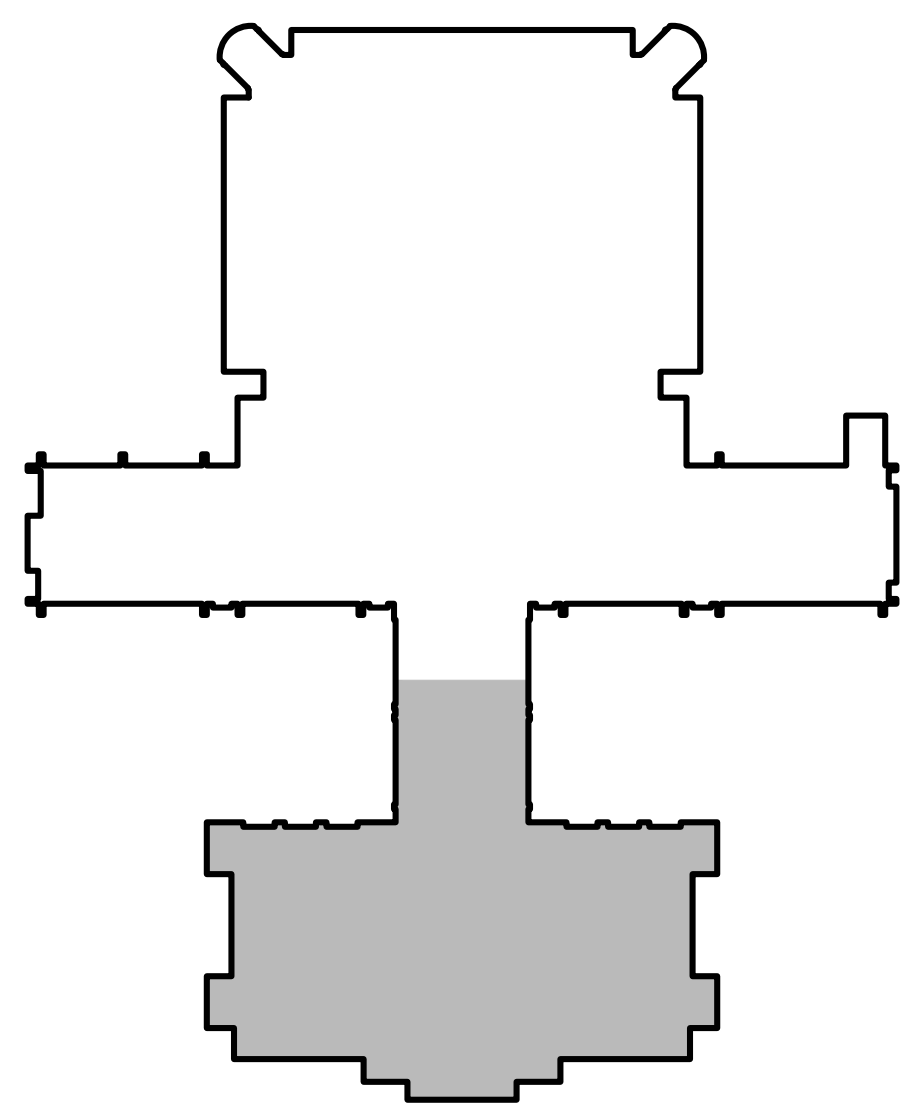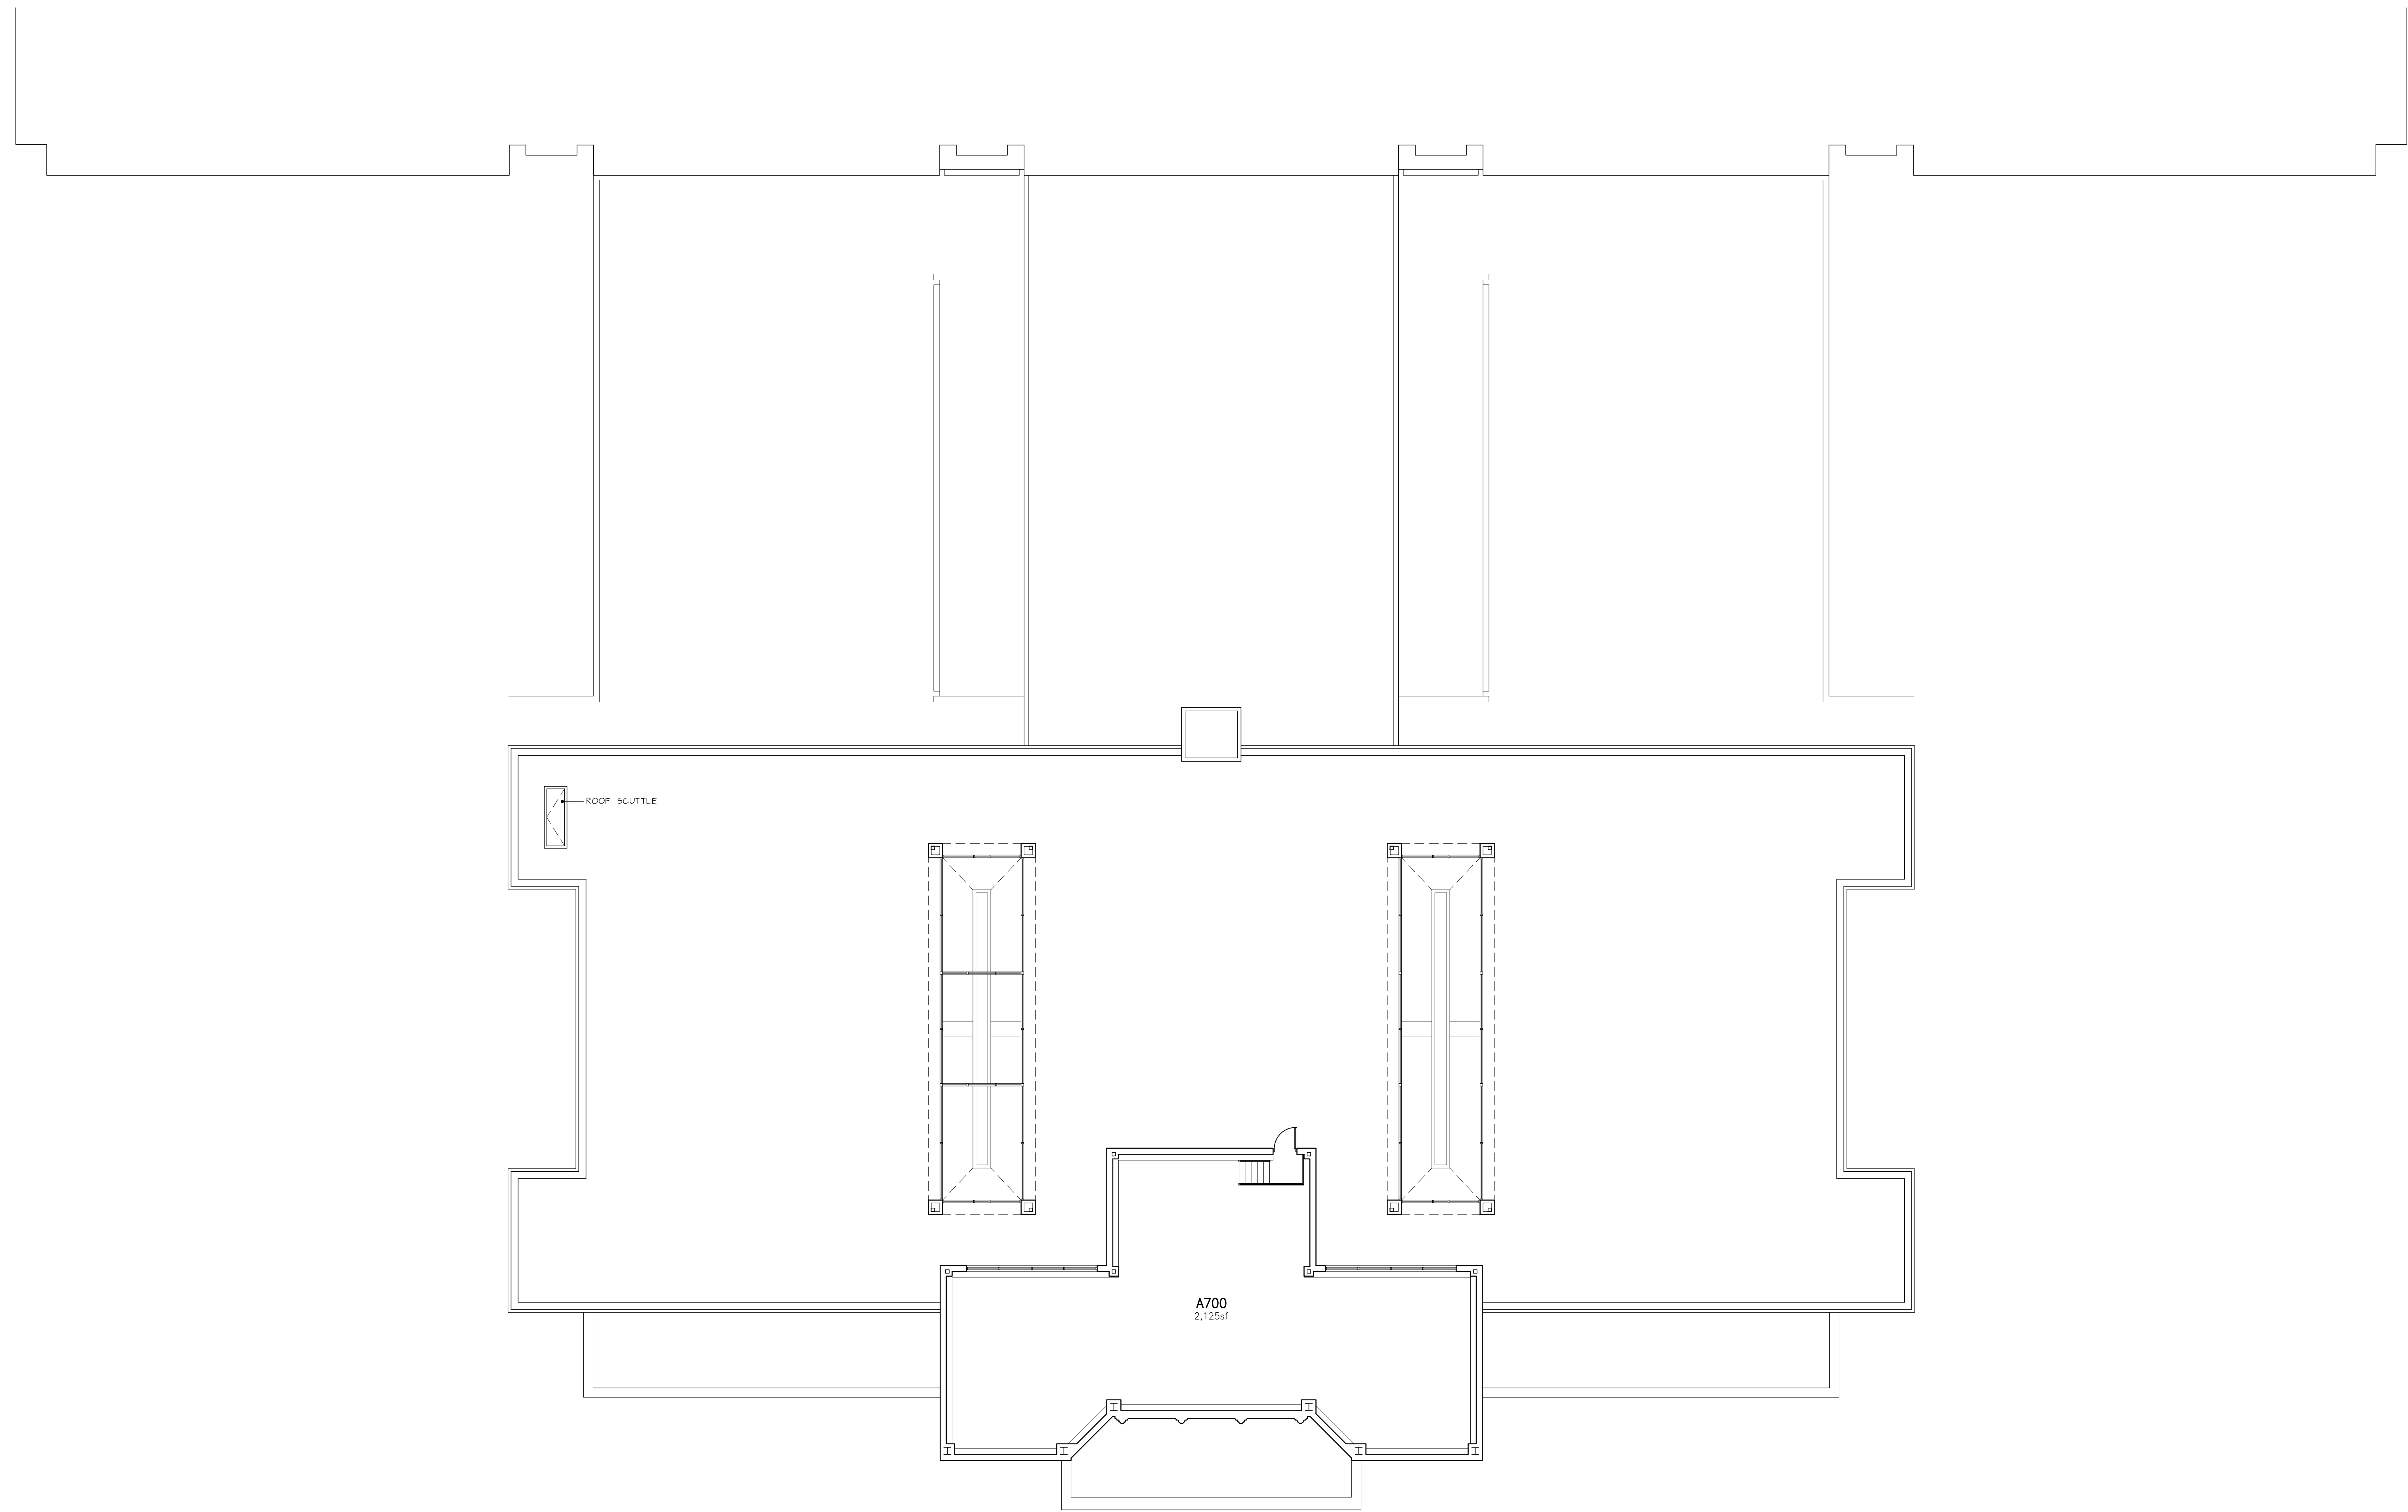

NOTE:
 FOR FLR PLAN THAT IS READABLE + PRINTABLE ON 8.5'X11'
 SHT. OF PAPER, CLICK ON THE PDF BOOKMARK + CLICK ON
 F0021-SMPLNS(7TH FLR)REV 06-26-2027

 SEVENTH FLOOR PLAN/ROOF - EAST
 SCALE: 3/32" = 1'-0"

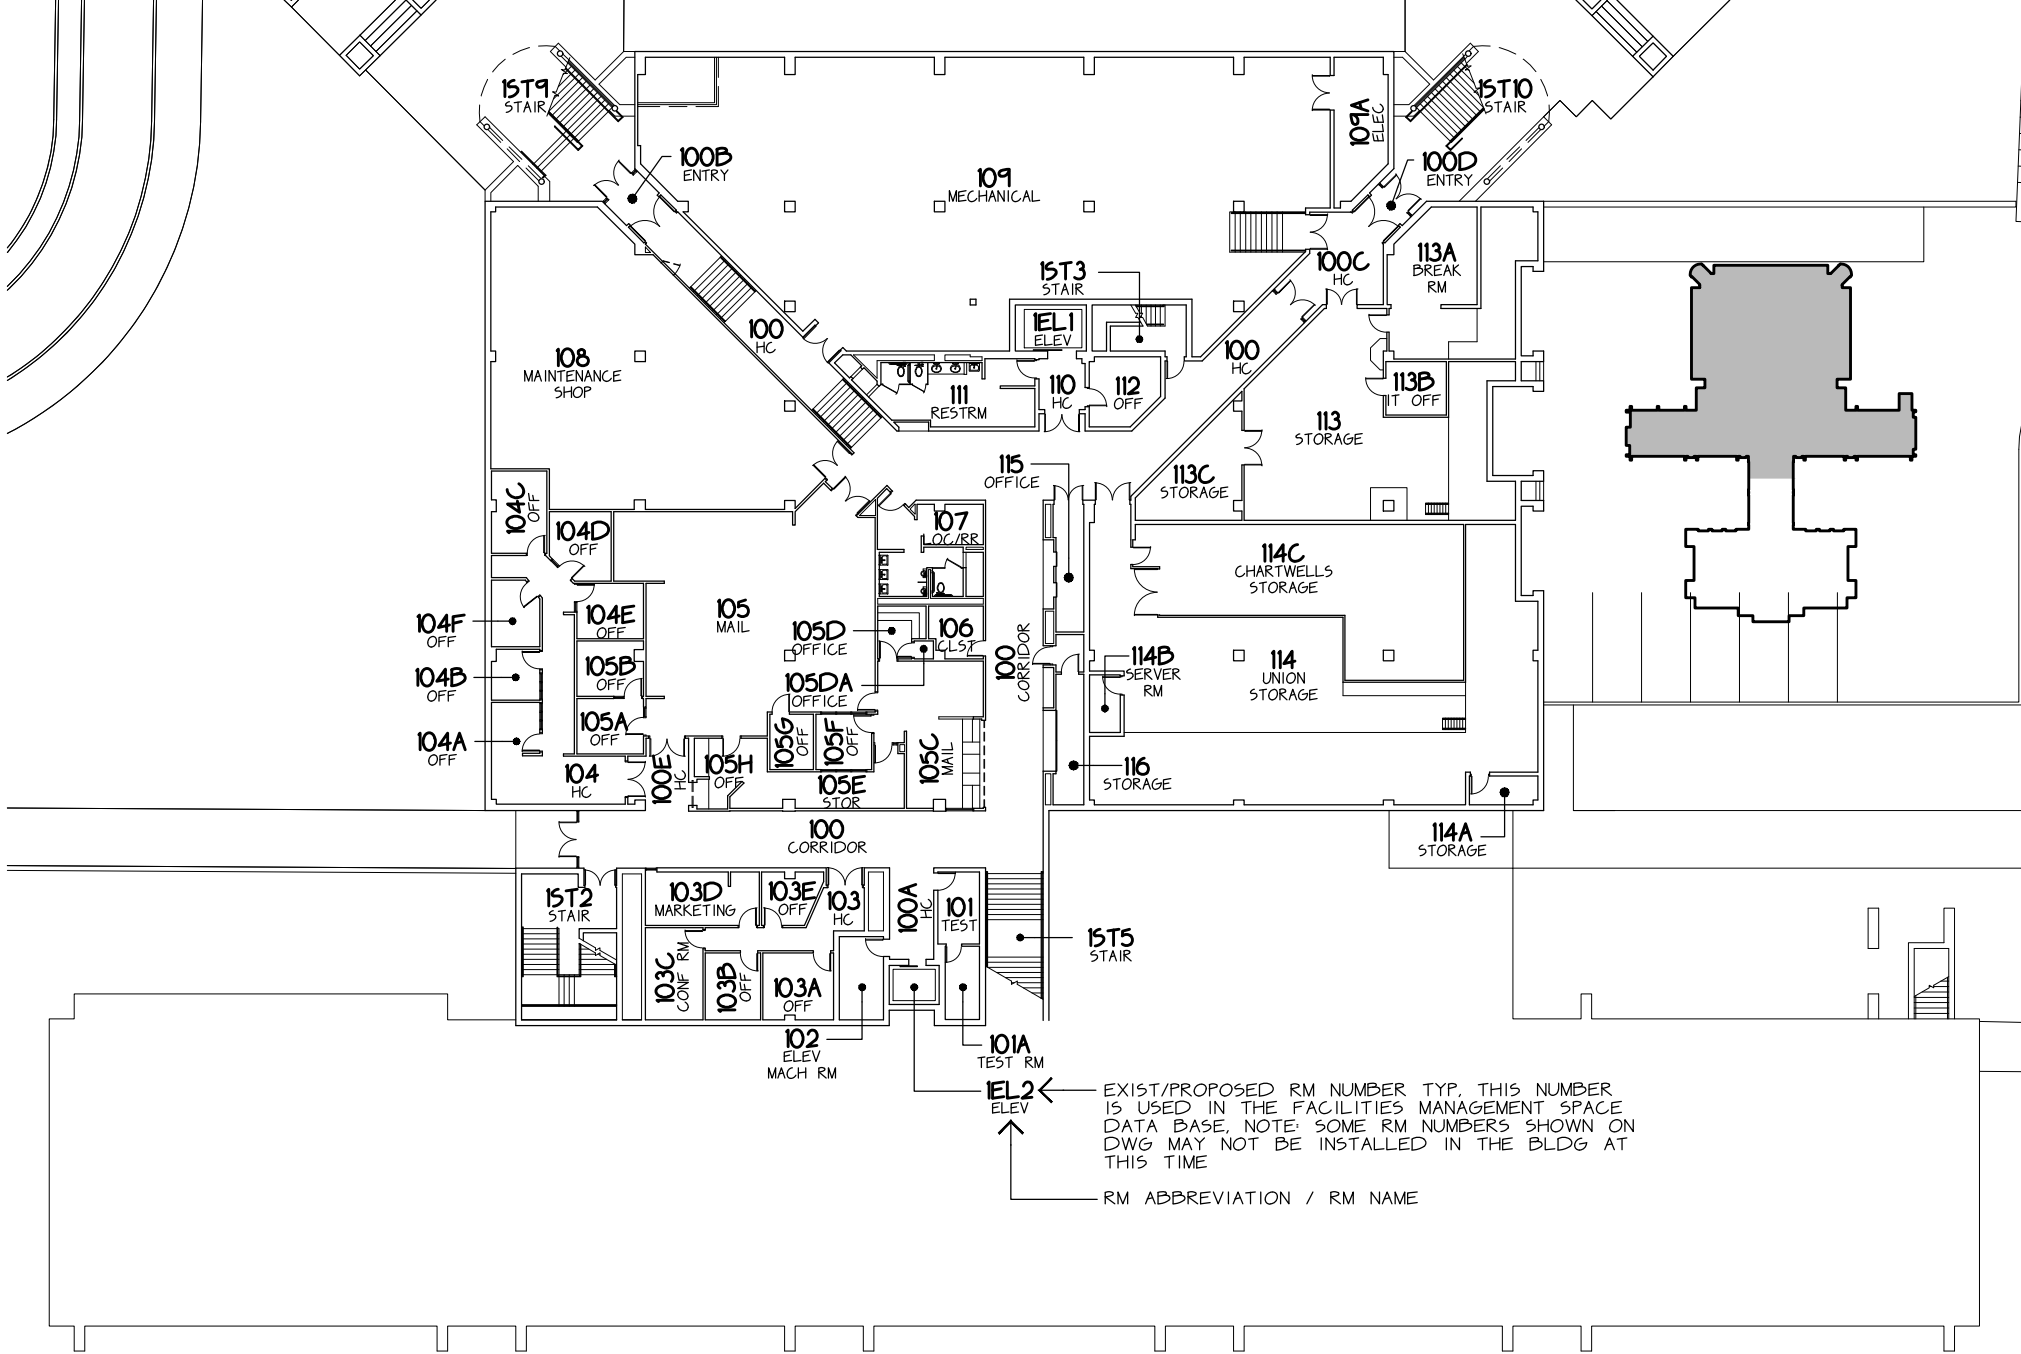


FIRST FLR PLAN - WEST ARKANSAS UNION

REVISIONS:
01/17/2018



A1

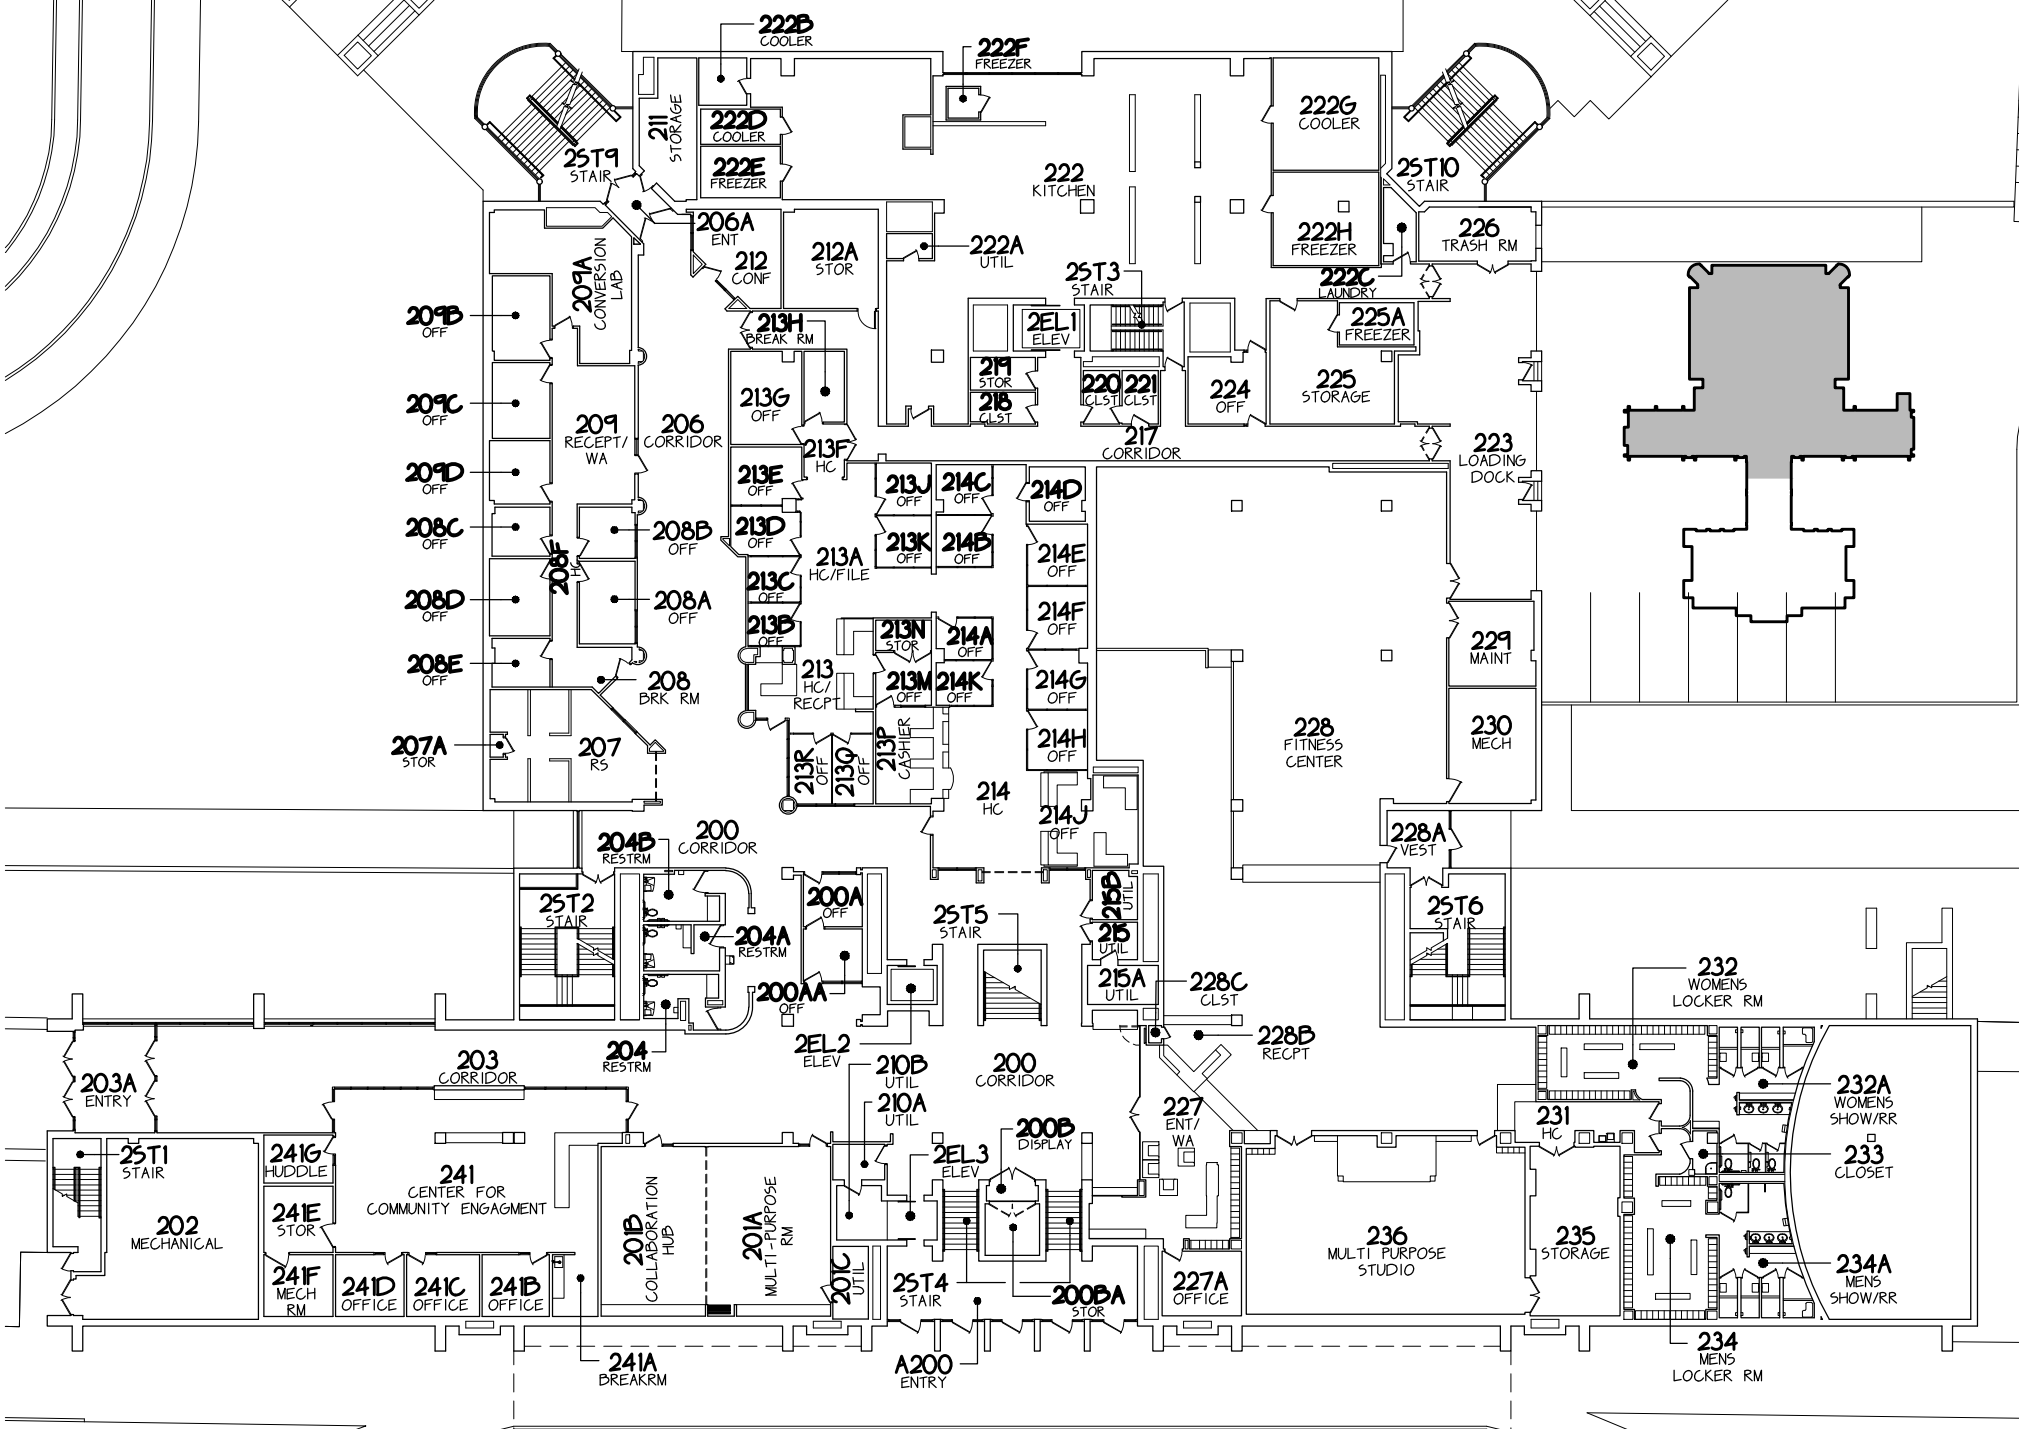

SECOND FLR PLAN - WEST ARKANSAS UNION


REVISIONS:
01/04/2023



A2

EXIST/PROPOSED RM NUMBER
 TYP THIS NUMBER IS USED IN
 THE FACILITIES MANAGEMENT SPACE
 DATA BASE. NOTE: SOME RM
 NUMBERS SHOWN ON DWG MAY
 NOT BE INSTALLED IN THE BLDG
 AT THIS TIME

RM ABBREVIATION /
 RM NAME

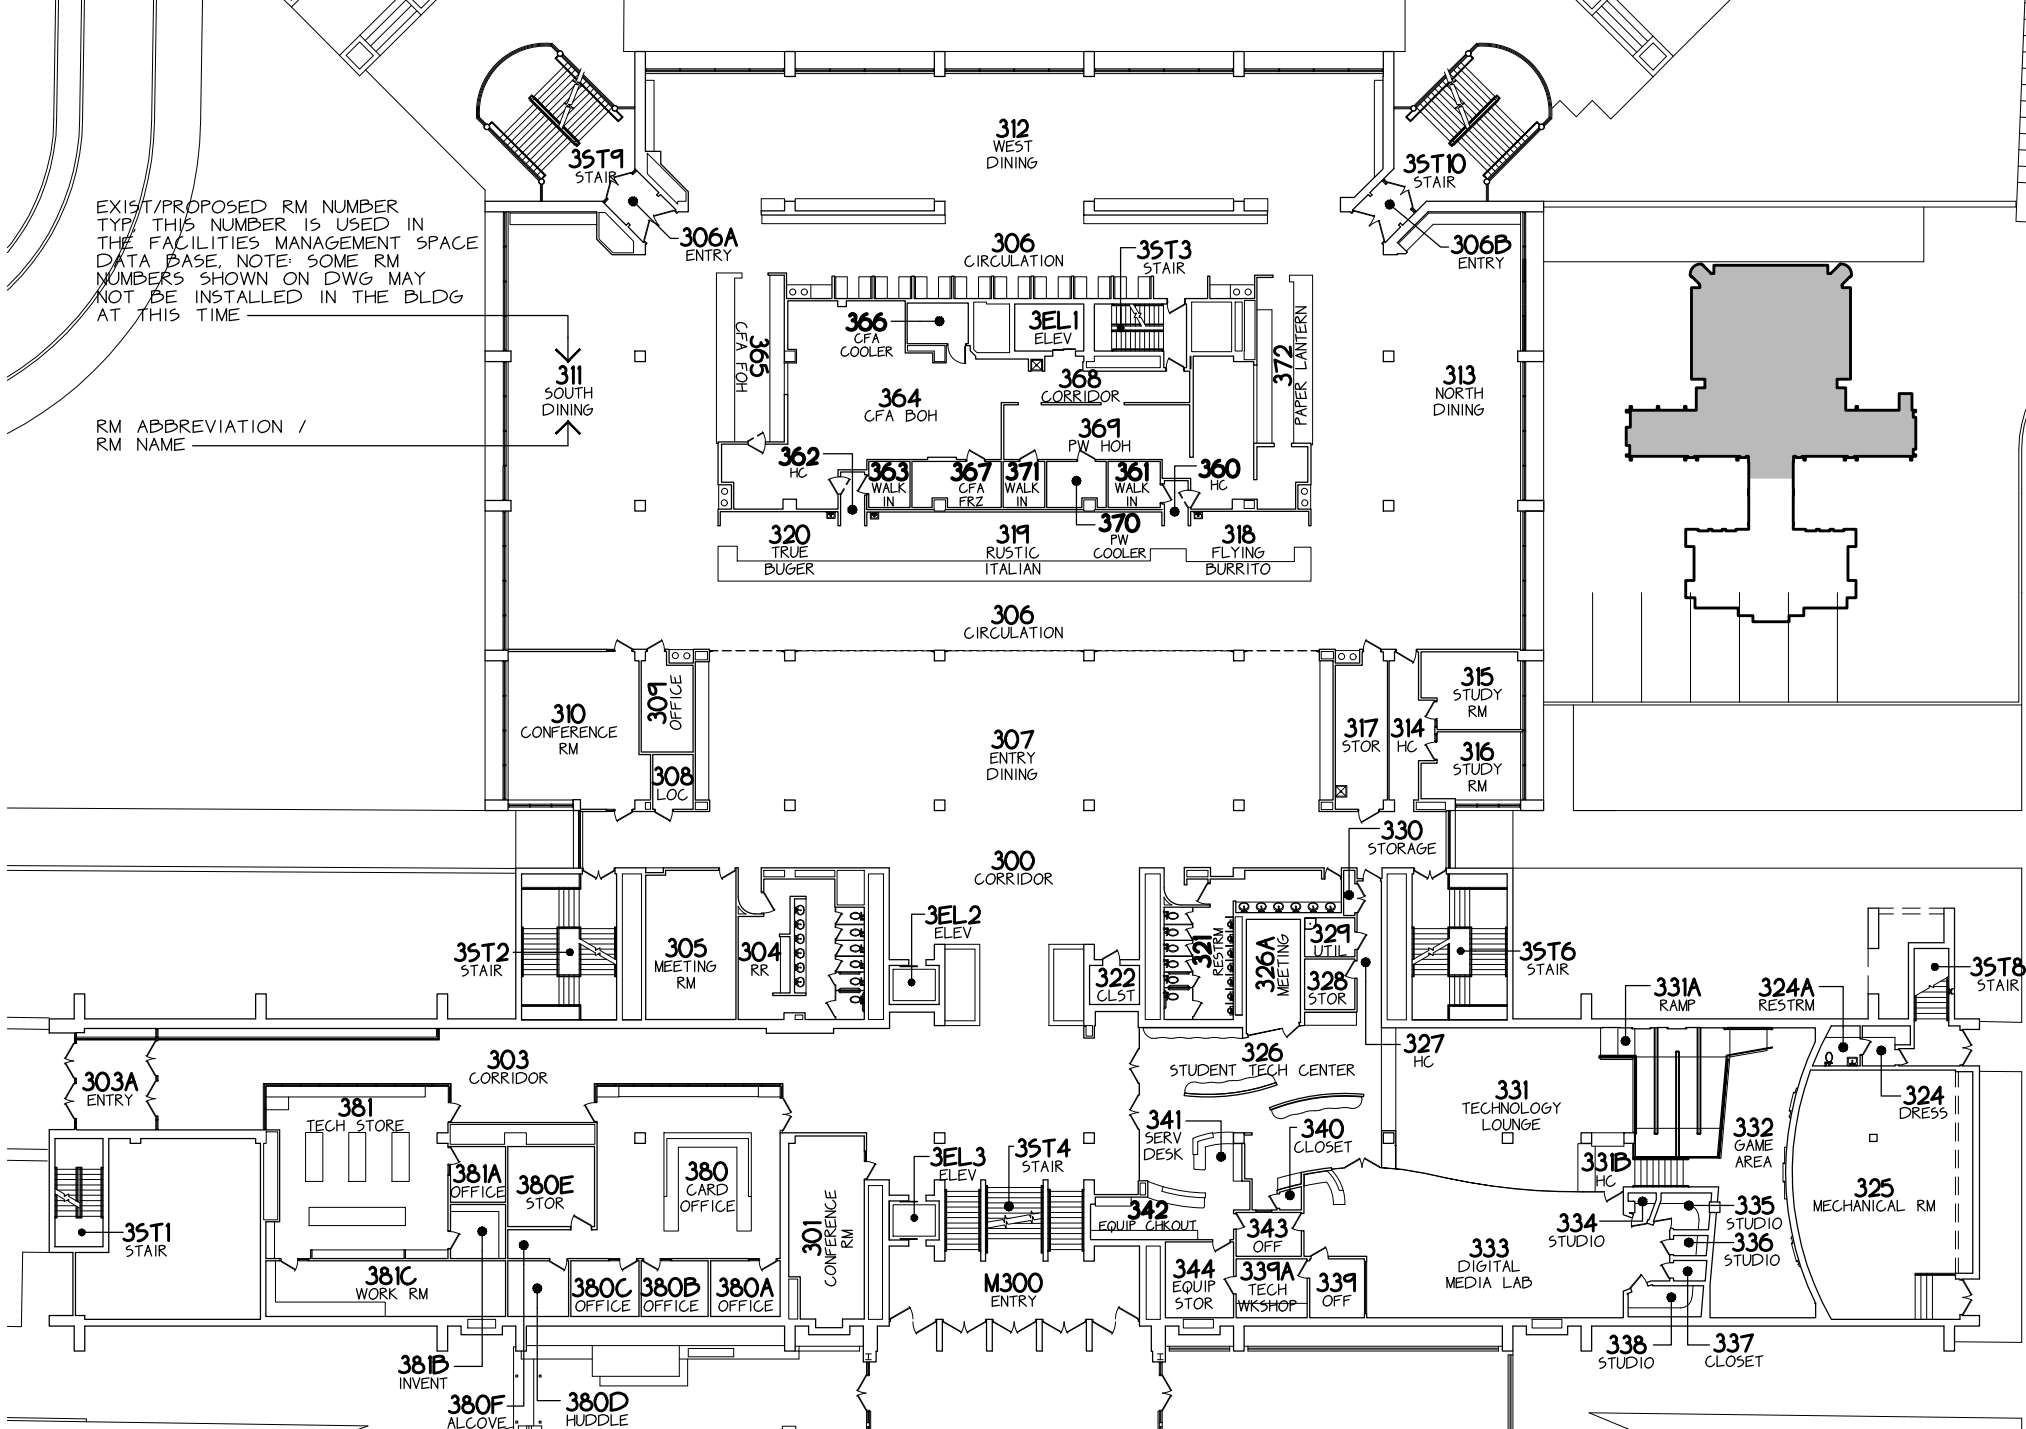


THIRD FLR PLAN - WEST ARKANSAS UNION

REVISIONS:
 01/04/2023




A3



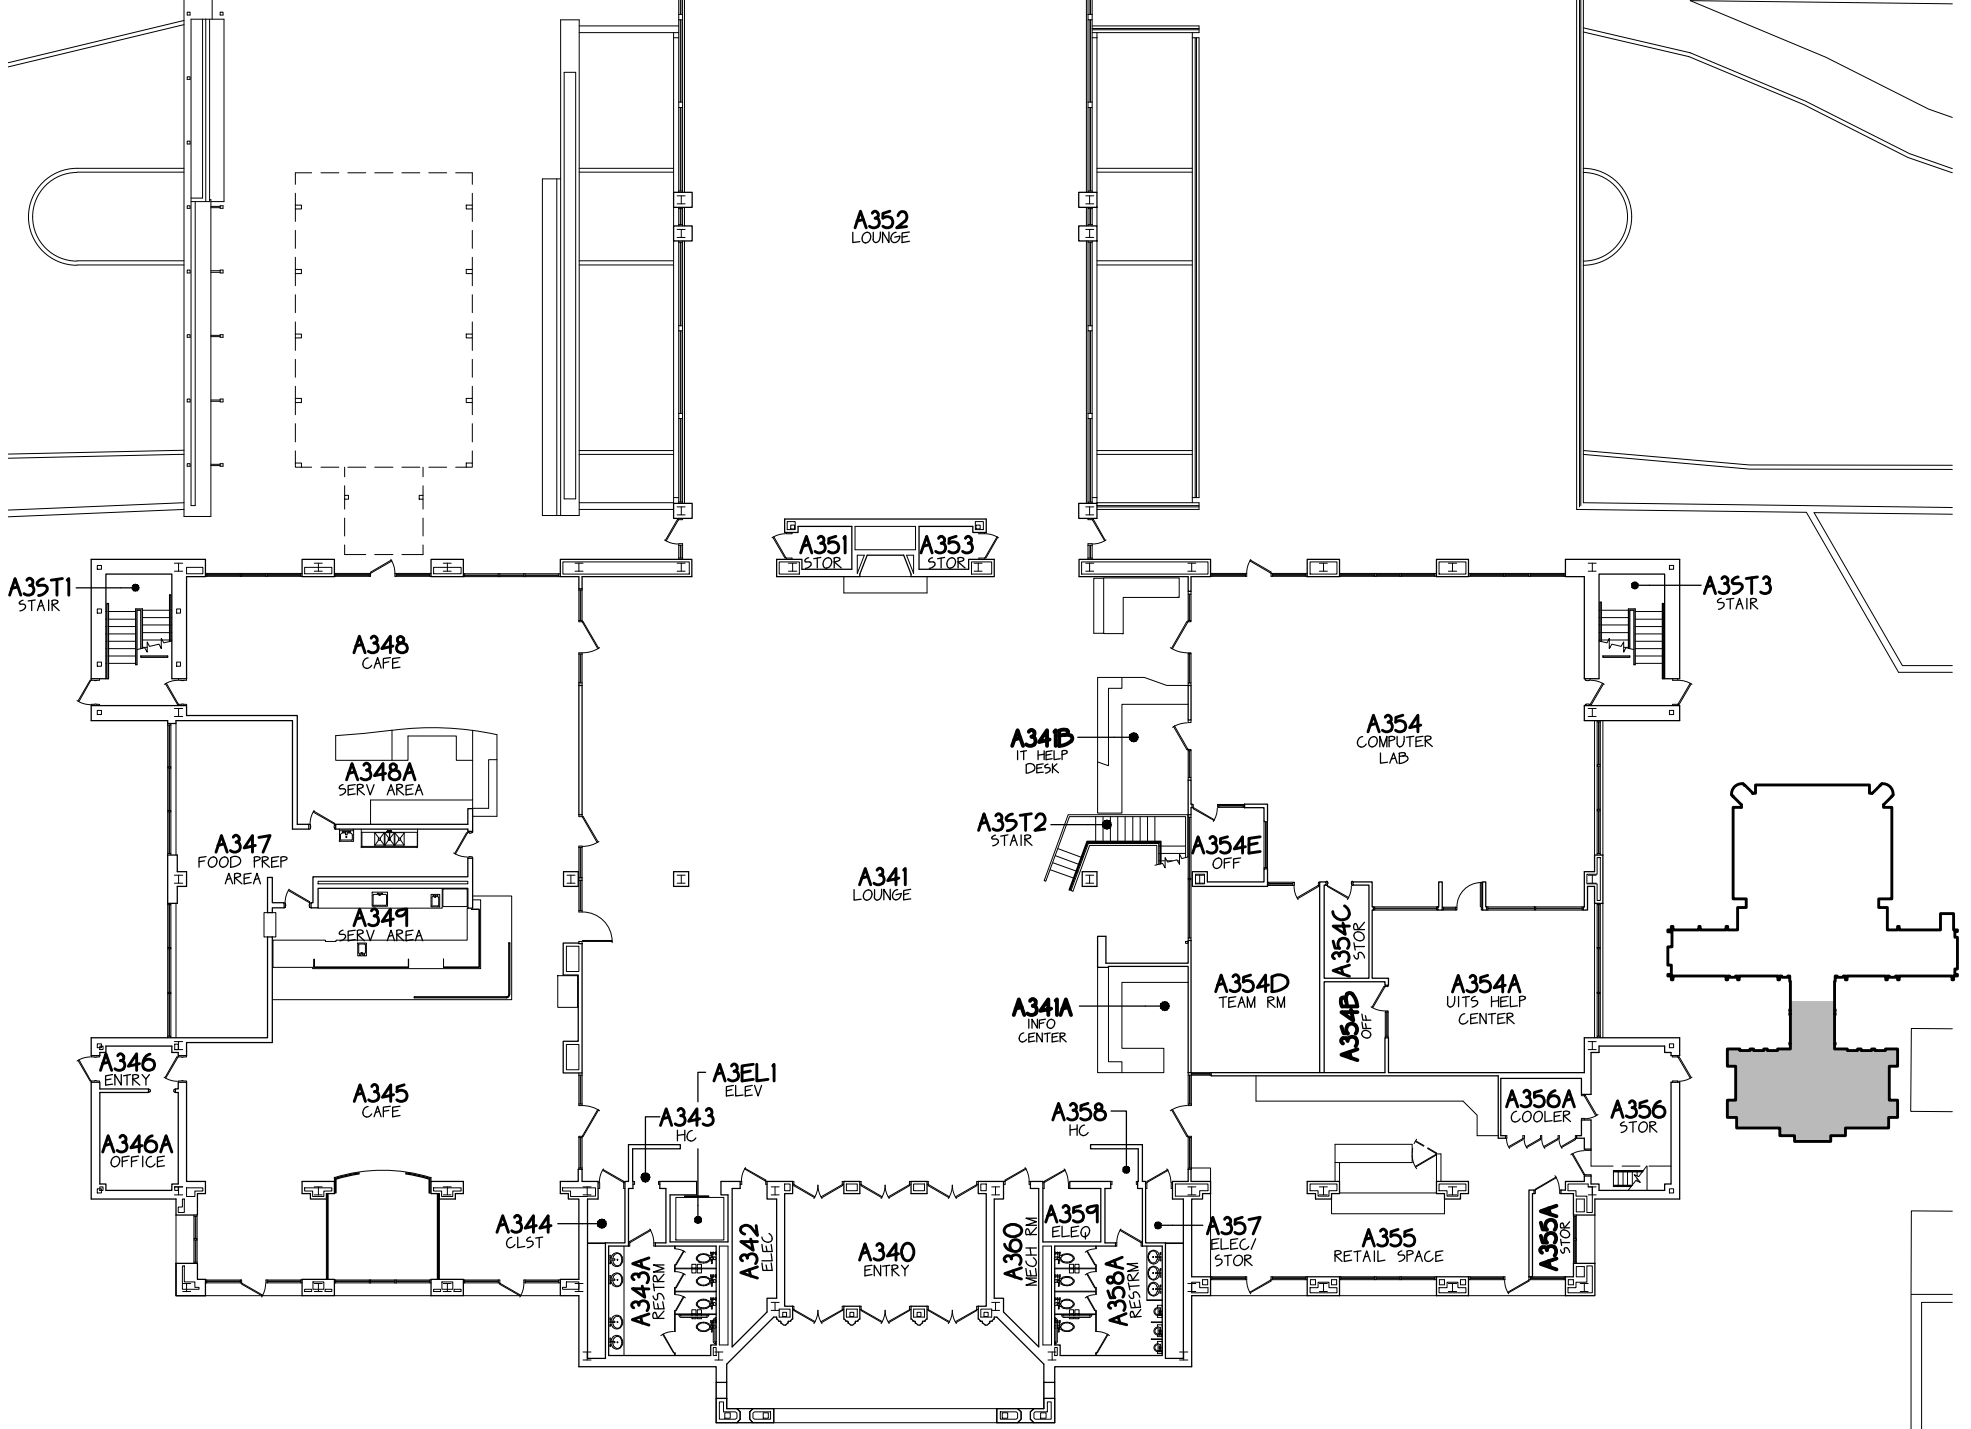


THIRD FLR PLAN - EAST ARKANSAS UNION

REVISIONS:
03/31/2020

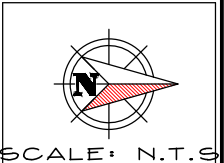

A4

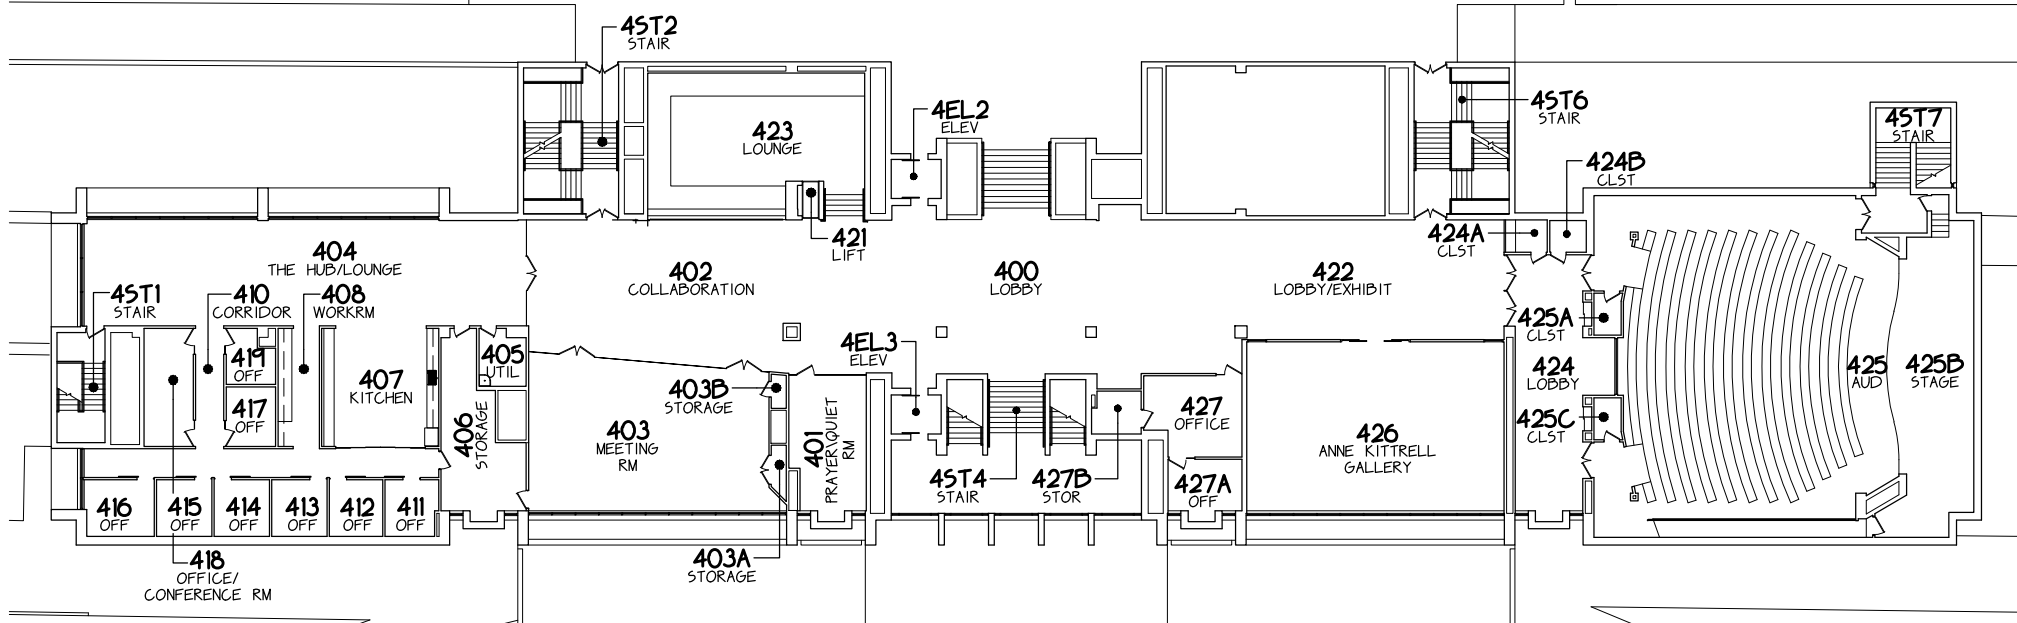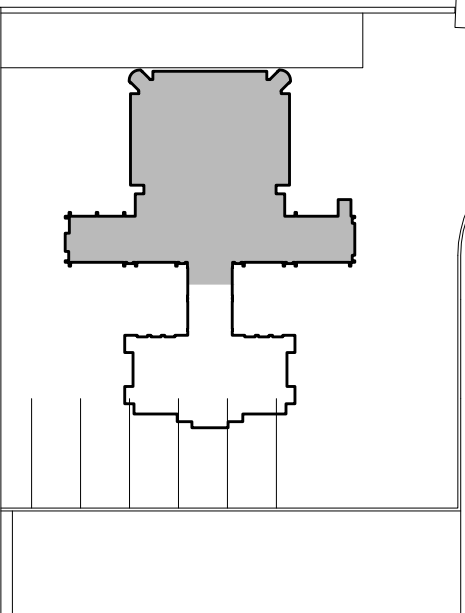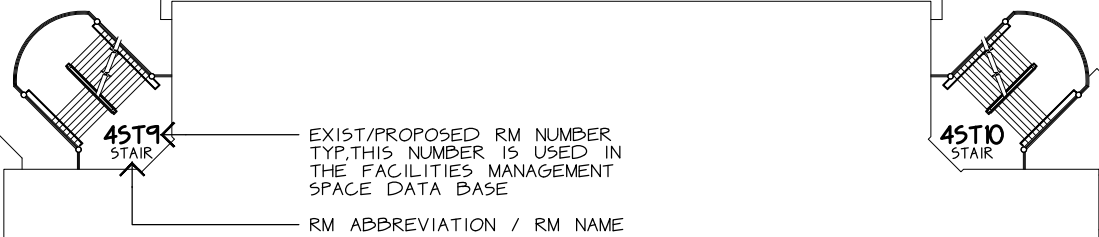


FOURTH FLR PLAN-WEST ARKANSAS UNION

REVISIONS:

09/28/2017
02/12/2025



A5

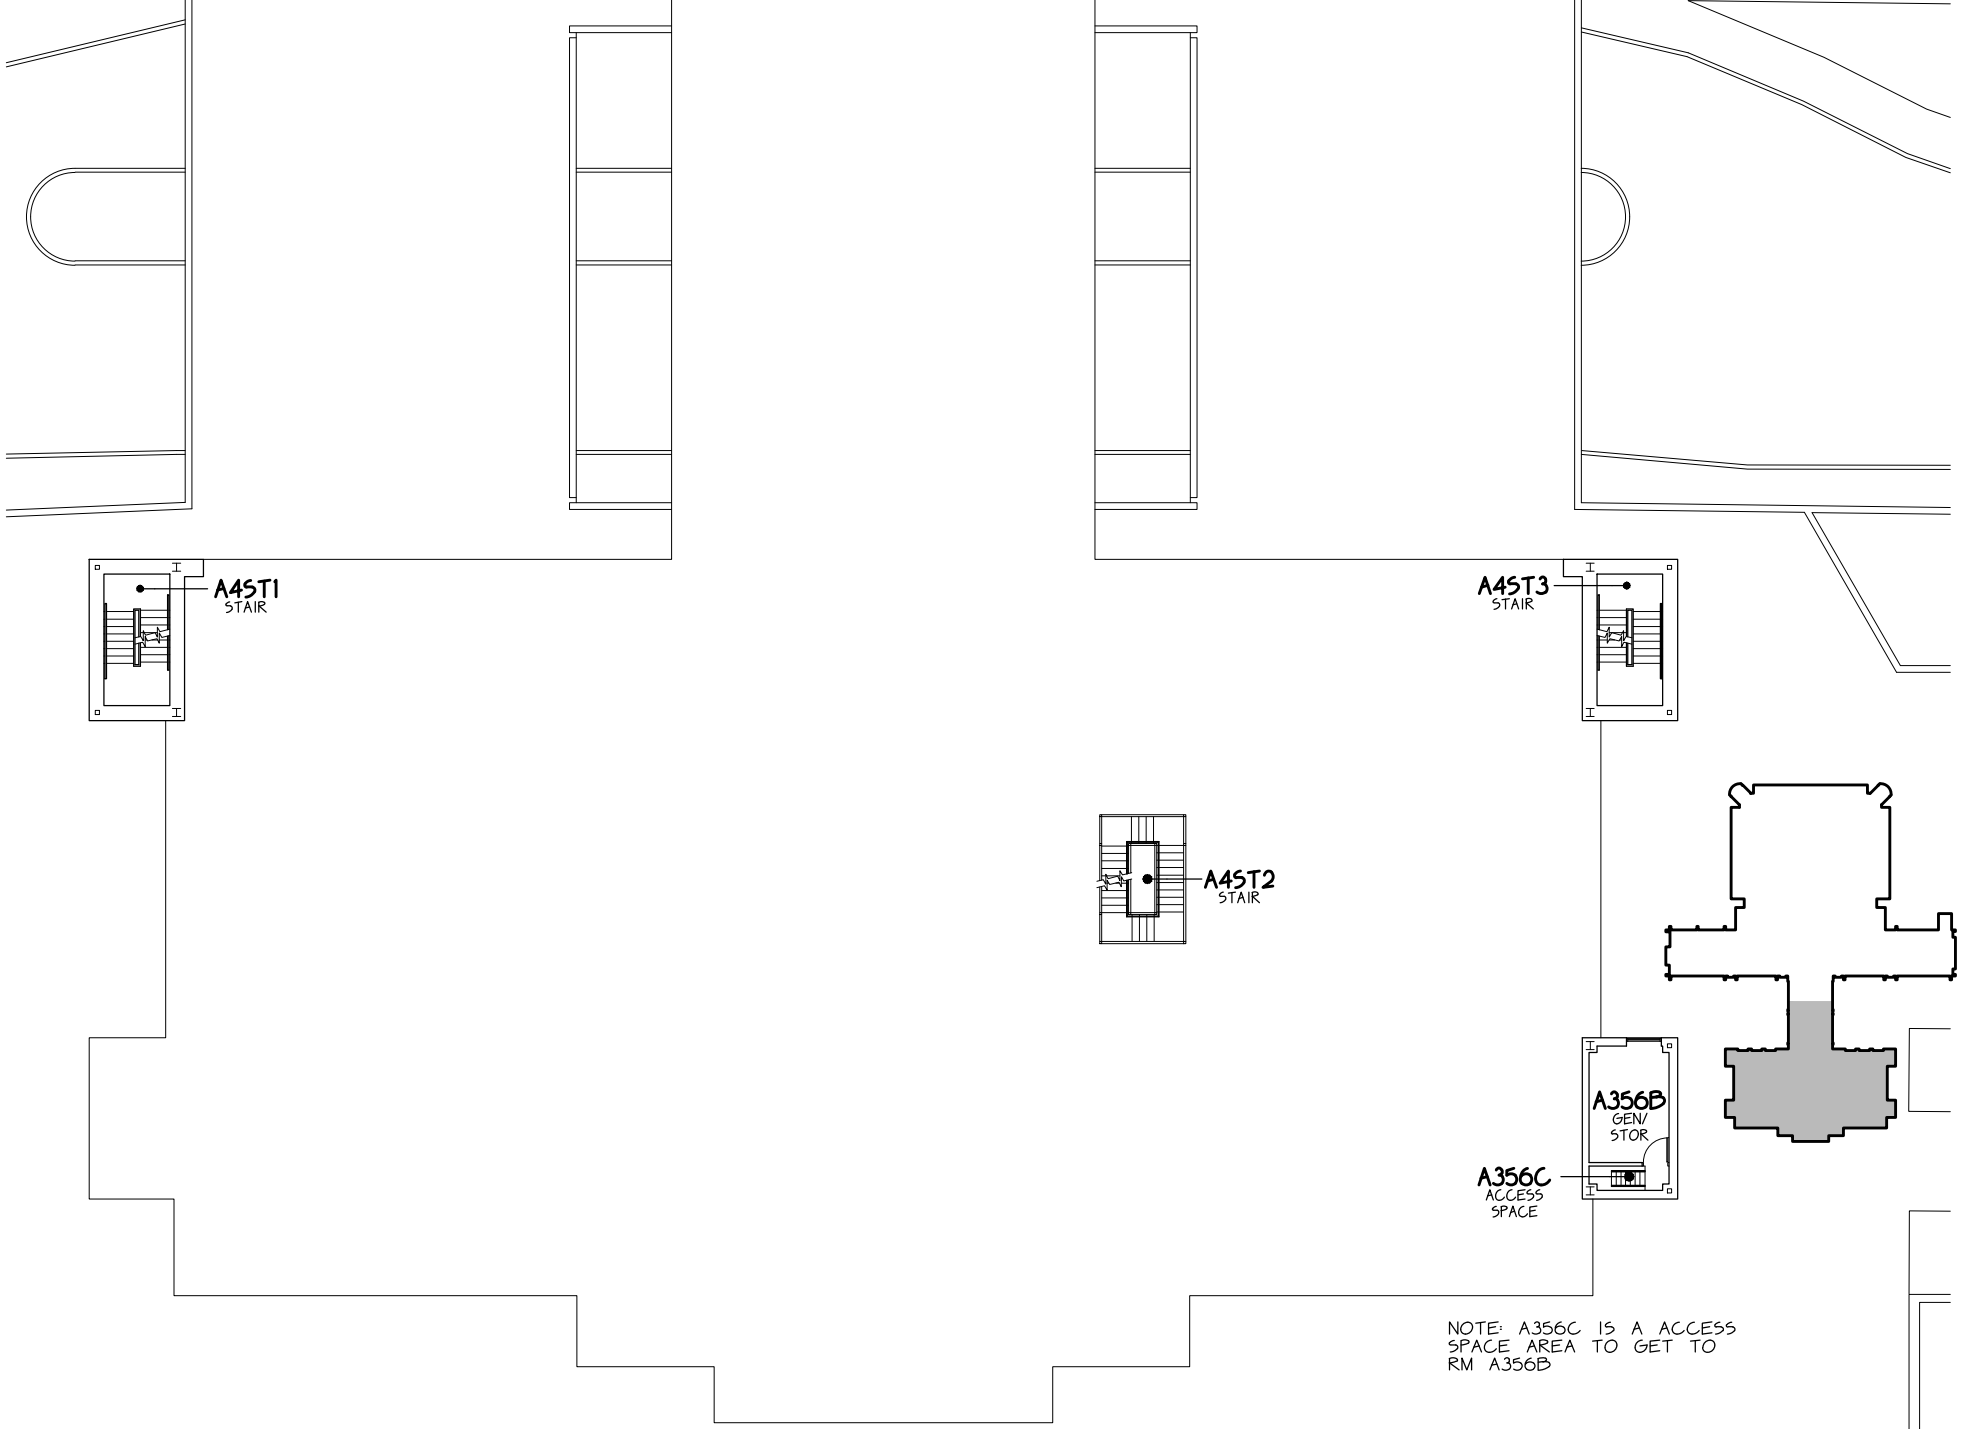

A45T1
STAIR

A45T3
STAIR

A45T2
STAIR

A356B
GEN/
STOR

A356C
ACCESS
SPACE


NOTE: A356C IS A ACCESS
SPACE AREA TO GET TO
RM A356B





FOURTH FLR PLAN-EAST ARKANSAS UNION

REVISIONS:

09/28/2017
02/12/2025

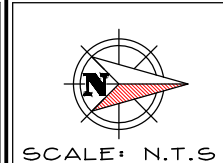


A6

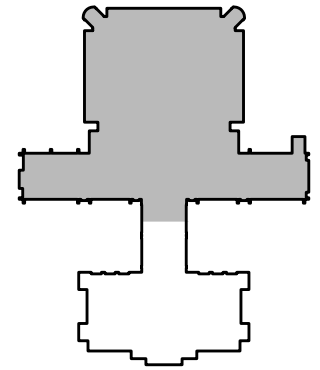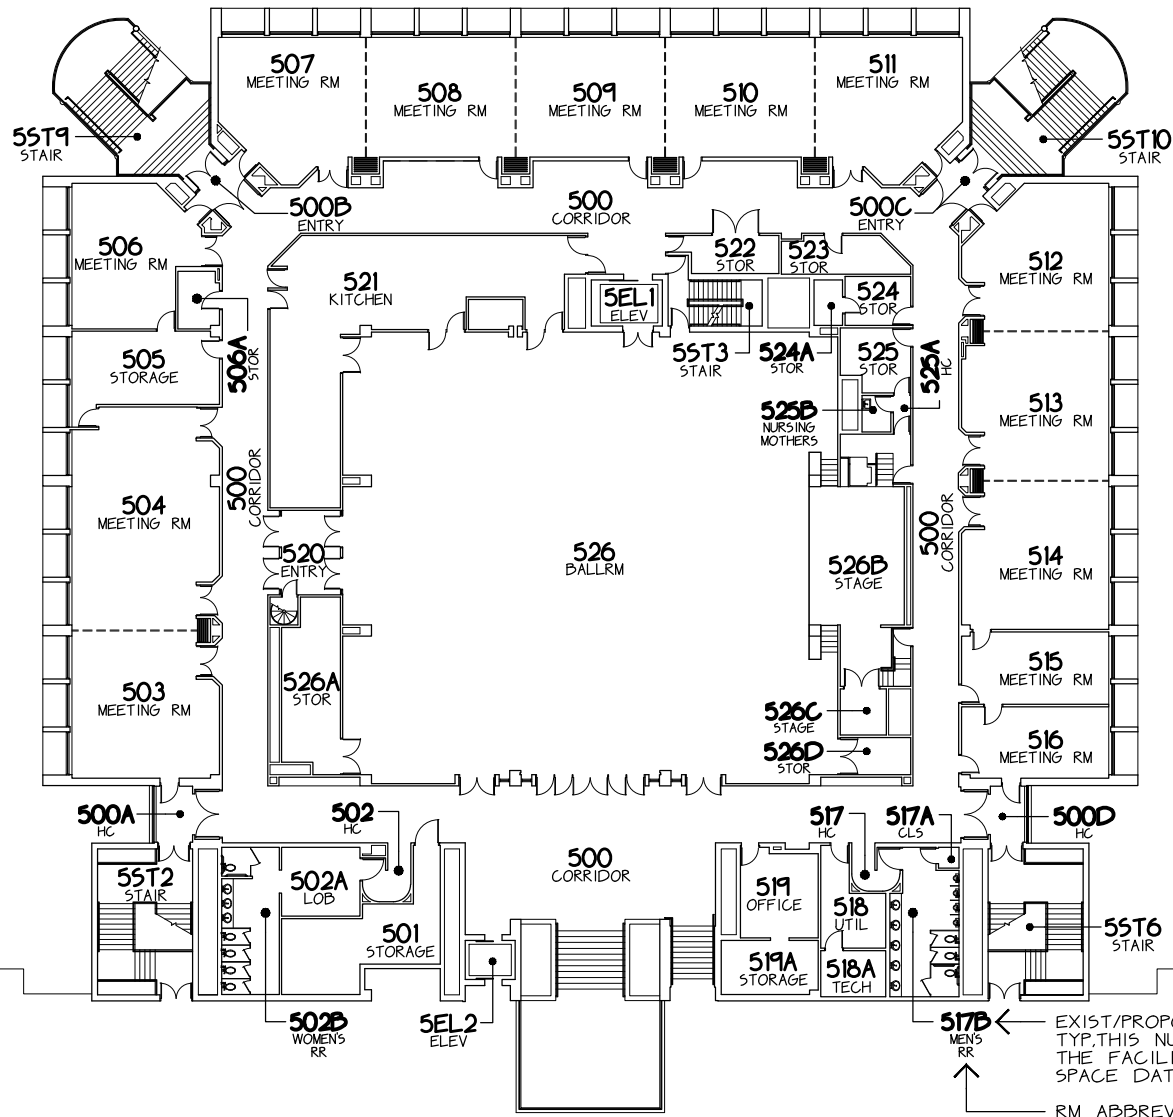


FIFTH FLR PLAN - WEST ARKANSAS UNION

REVISIONS:
03-20-2023

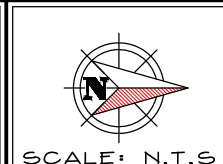

A7


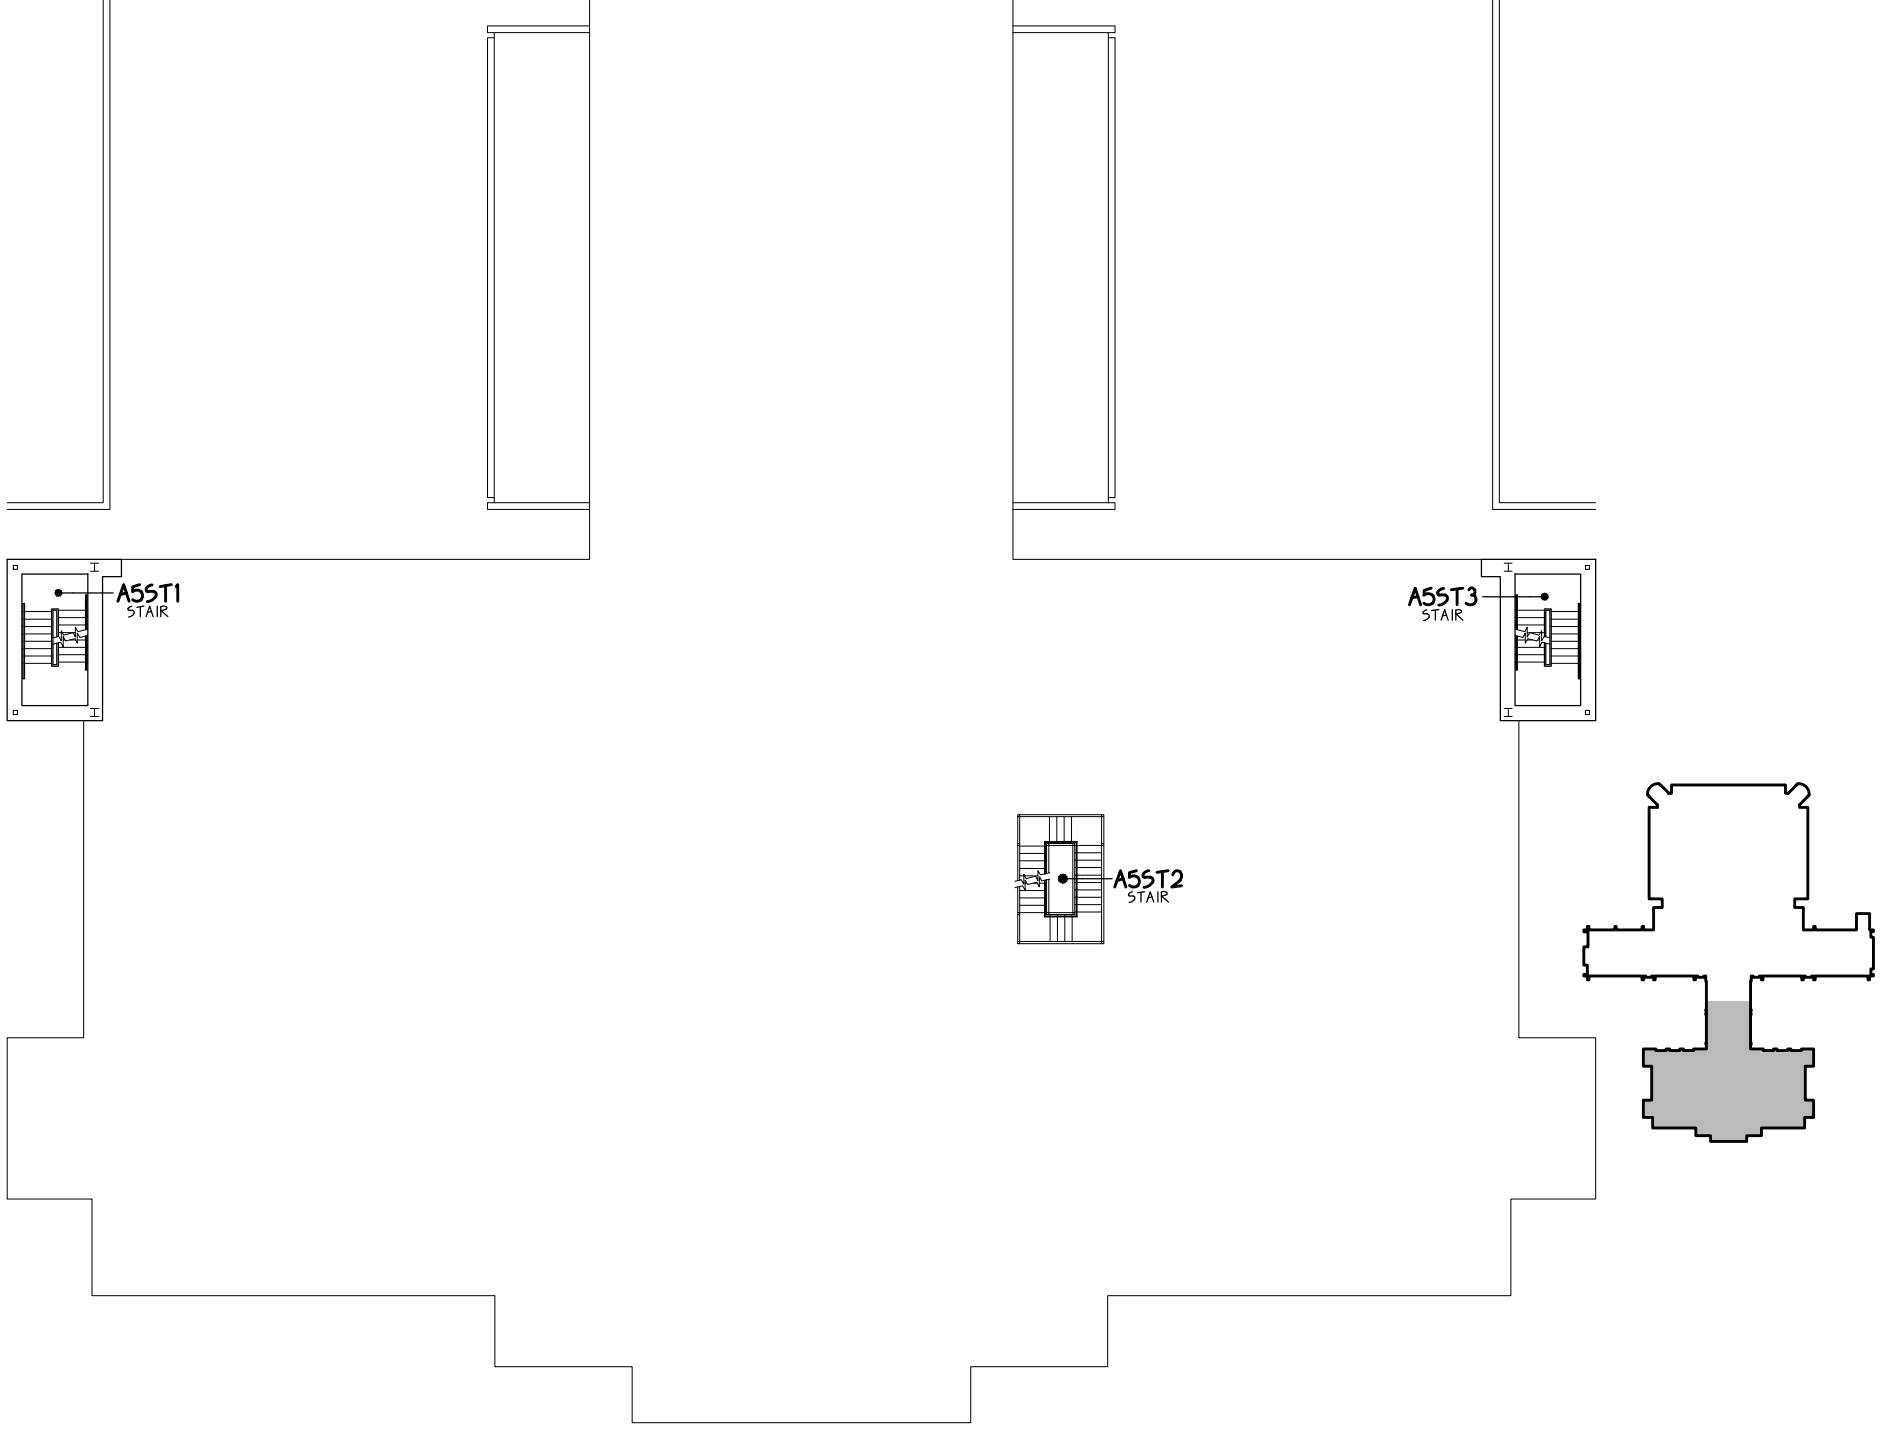


FIFTH FLR PLAN - EAST ARKANSAS UNION

REVISIONS:
01-22-2018




A8

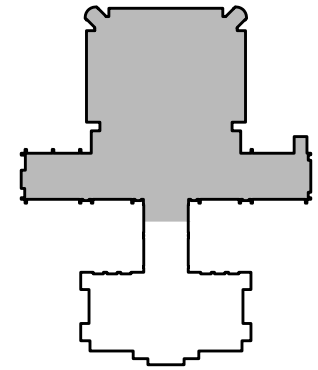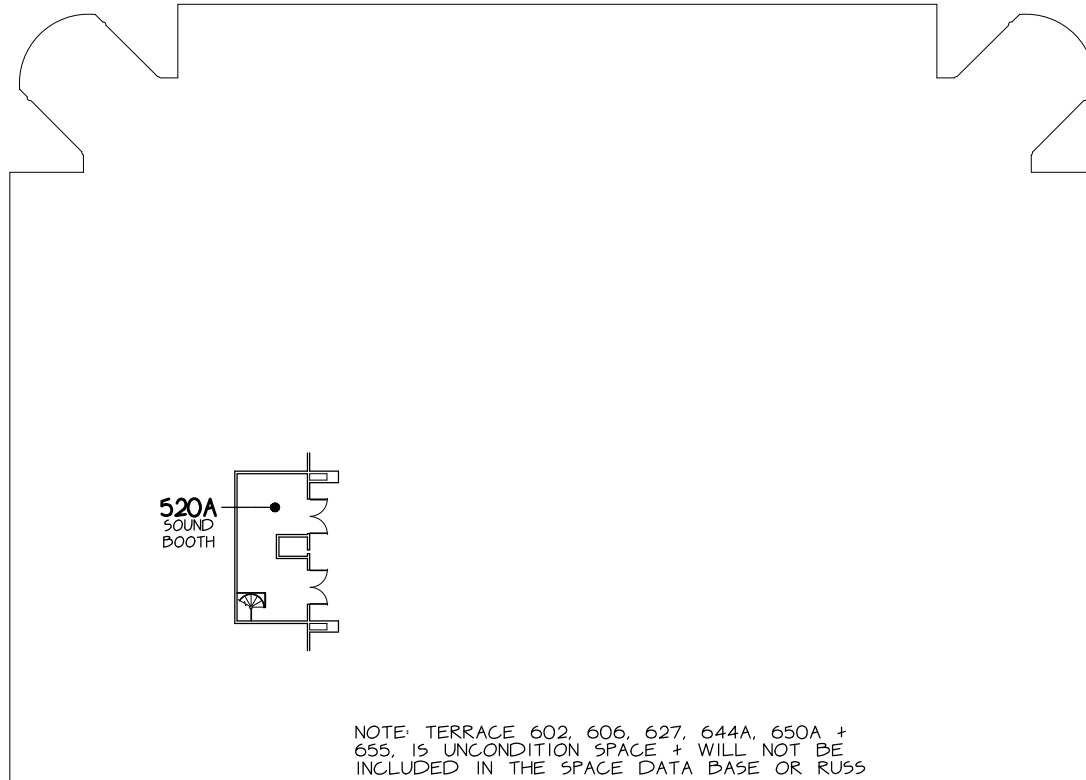

NOTE: TERRACE 602, 606, 627, 644A, 650A + 655, IS UNCONDITION SPACE + WILL NOT BE INCLUDED IN THE SPACE DATA BASE OR RUSS


EXIST/PROPOSED RM NUMBER TYP. THIS NUMBER IS USED IN THE FACILITIES MANAGEMENT SPACE DATA BASE. NOTE: SOME RM NUMBERS SHOWN ON DWG MAY NOT BE INSTALLED IN THE BLDG AT THIS TIME

RM ABBREVIATION / RM NAME

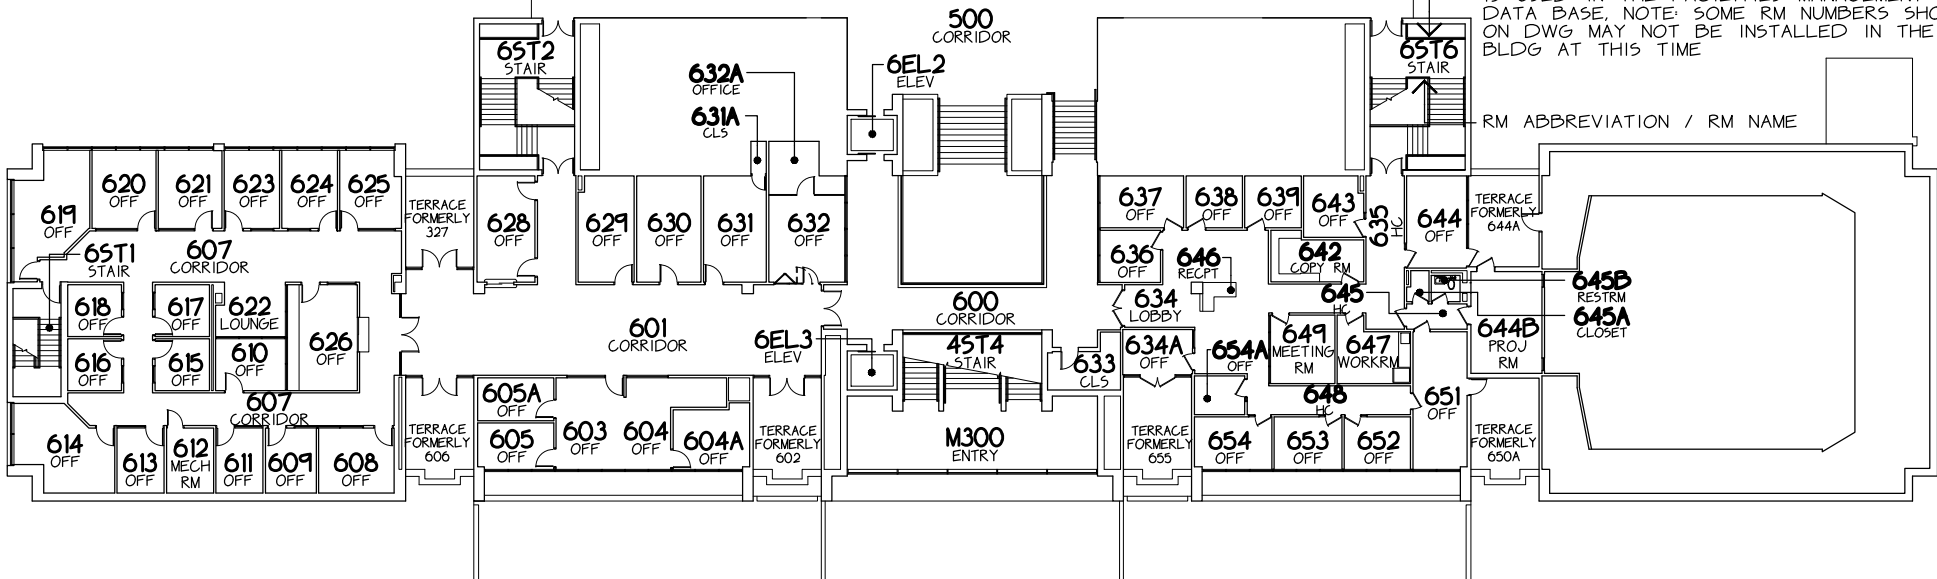


SIXTH FLR PLAN-WEST ARKANSAS UNION

REVISIONS:
02/21/2023
02/13/2025

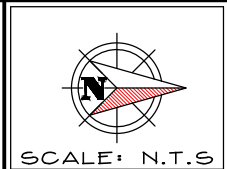

A9



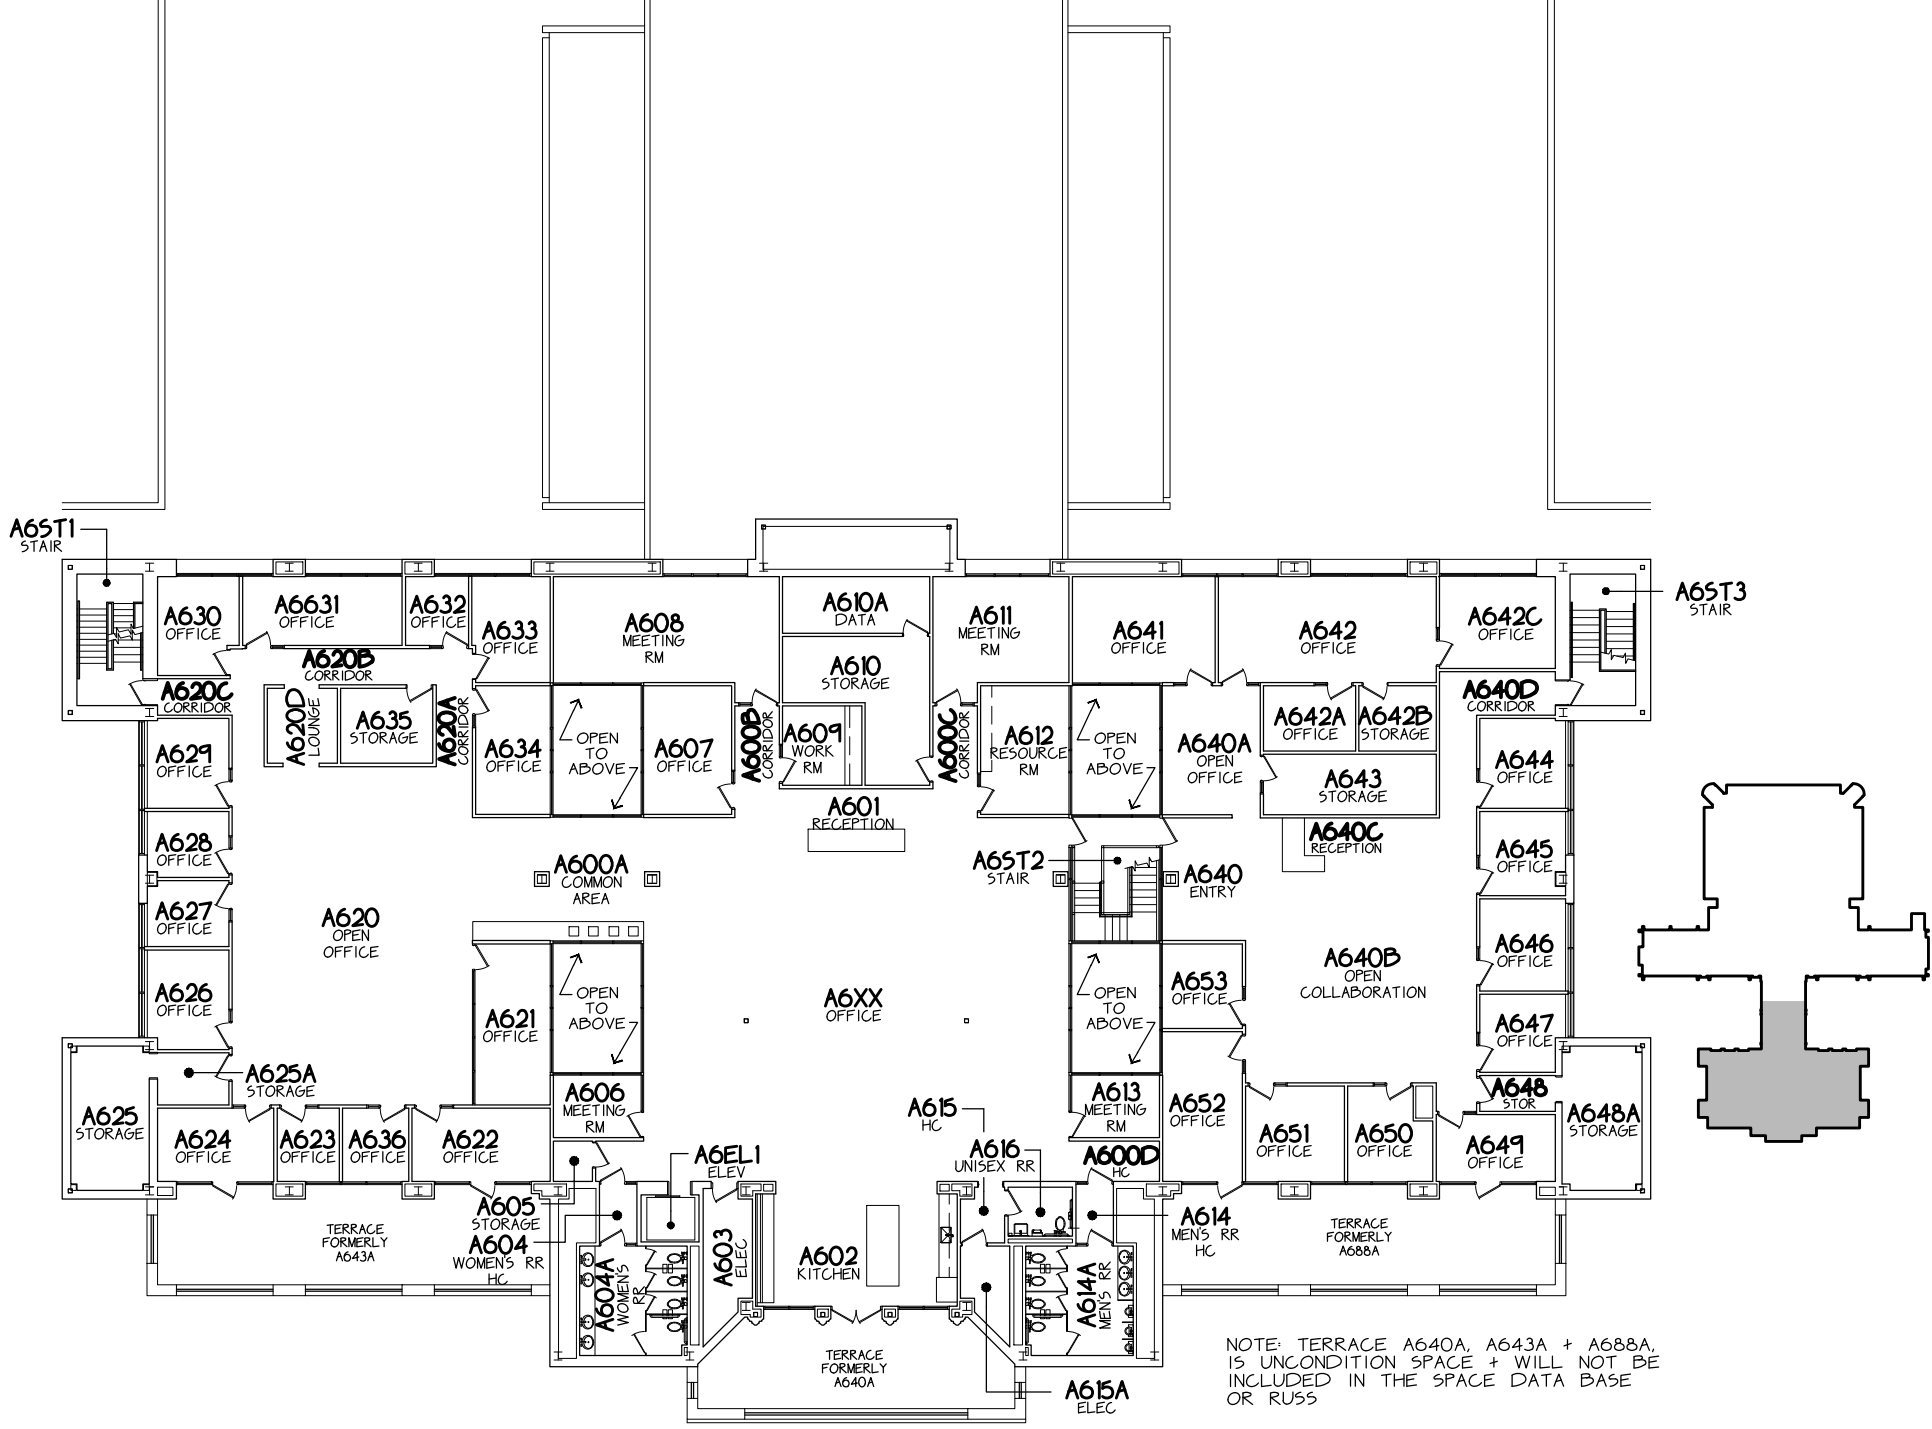


NOTE: TERRACE A640A, A643A + A688A, IS UNCONDITION SPACE + WILL NOT BE INCLUDED IN THE SPACE DATA BASE OR RUSS




SIXTH FLR PLAN-EAST ARKANSAS UNION

REVISIONS:
02/21/2023
02/13/2025

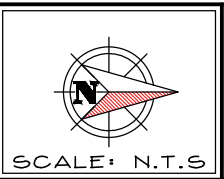


A10

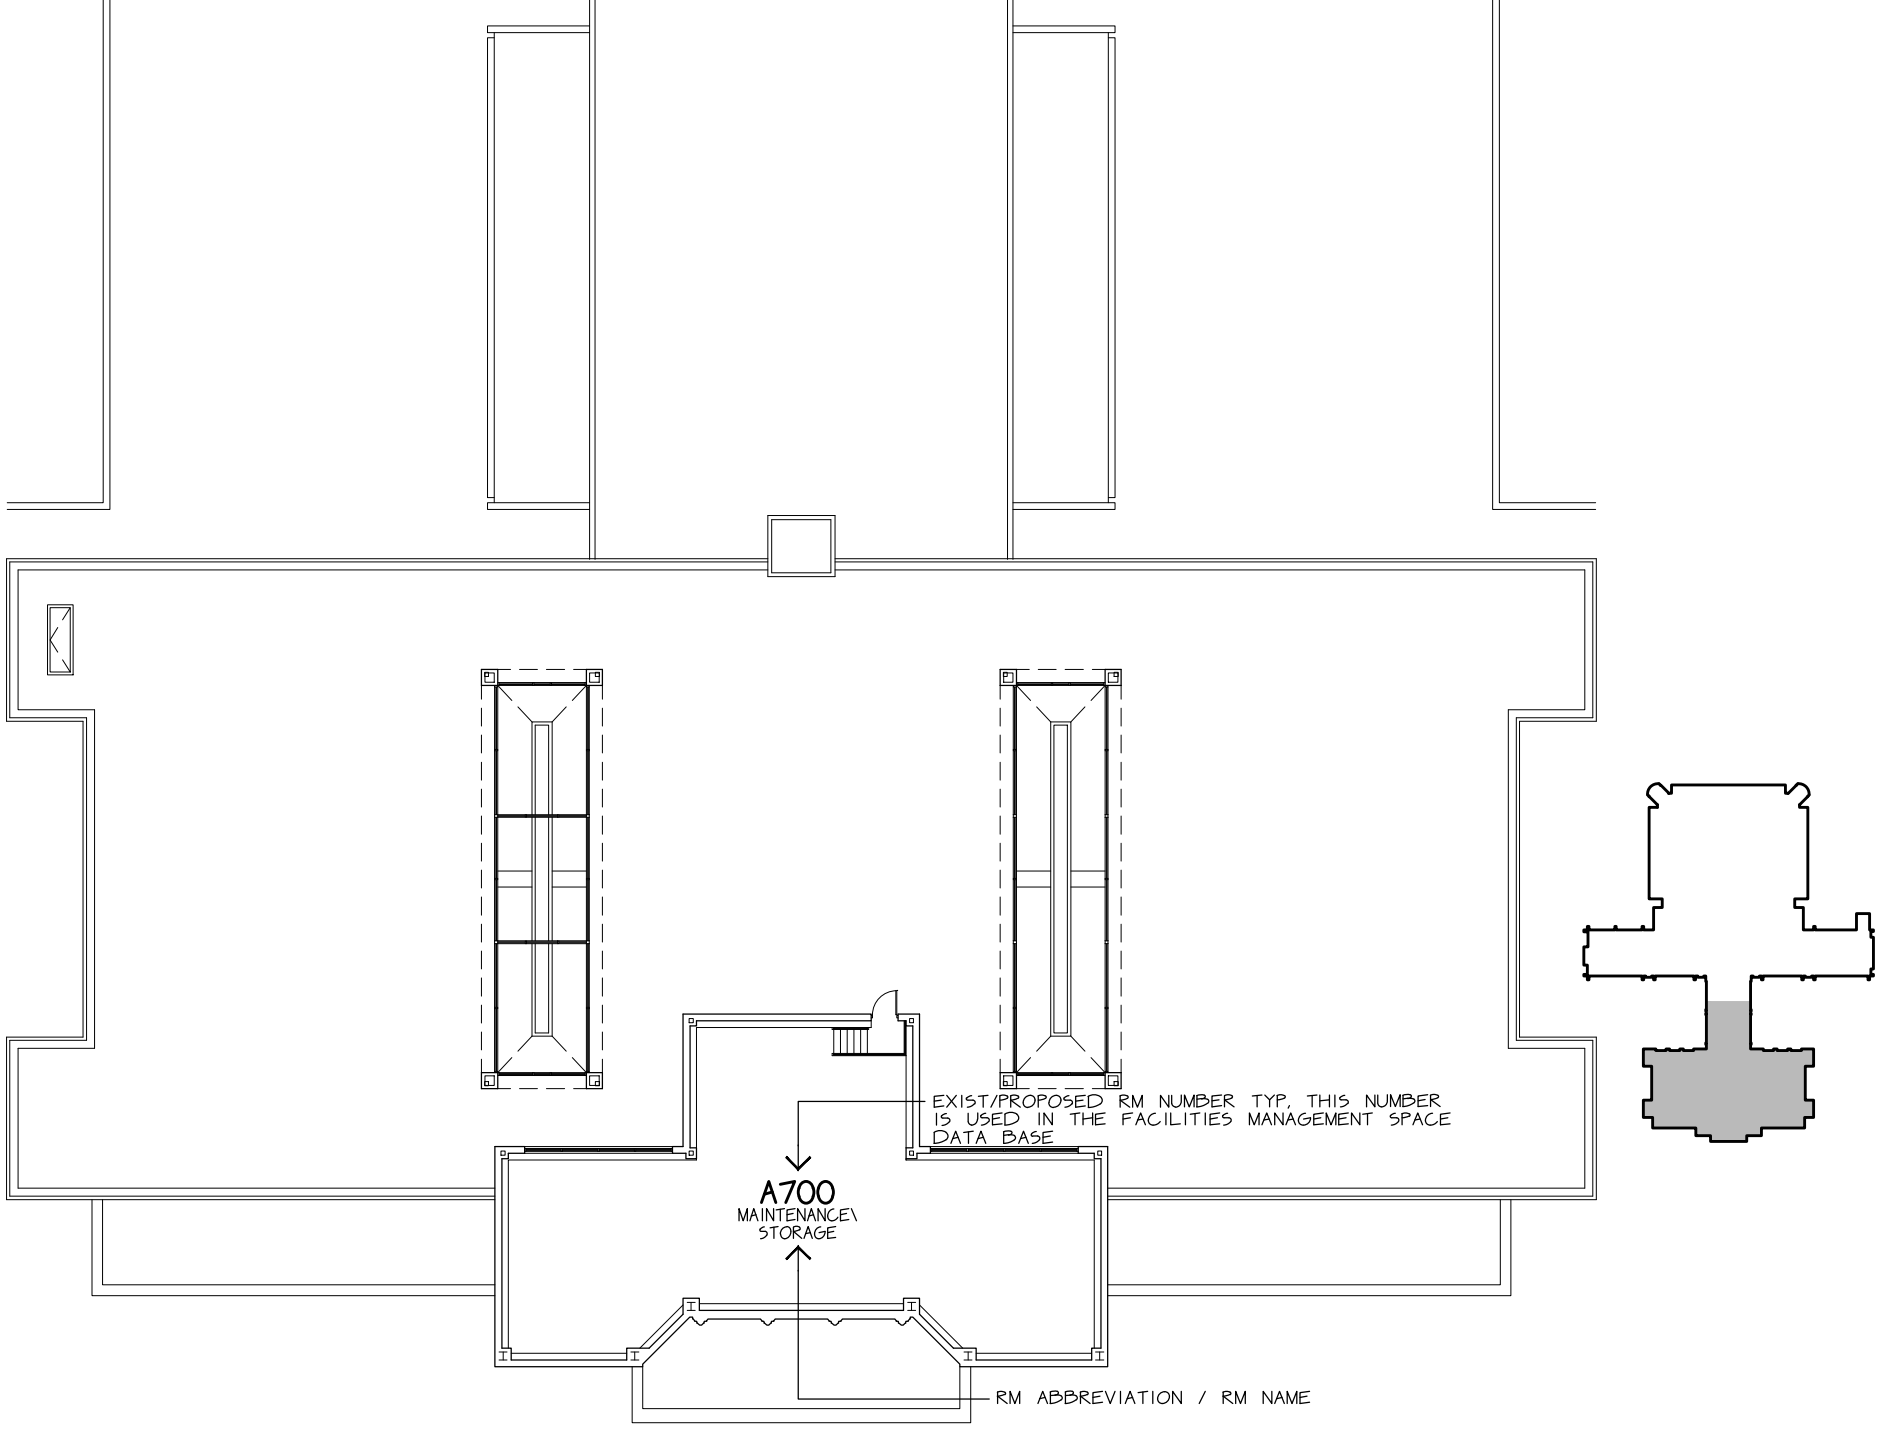

7TH FLR PLANC ROOF) - EAST
ARKANSAS UNION

REVISIONS:
 09-28-2017

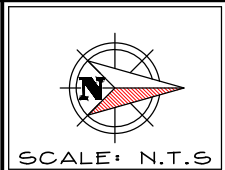

A11