
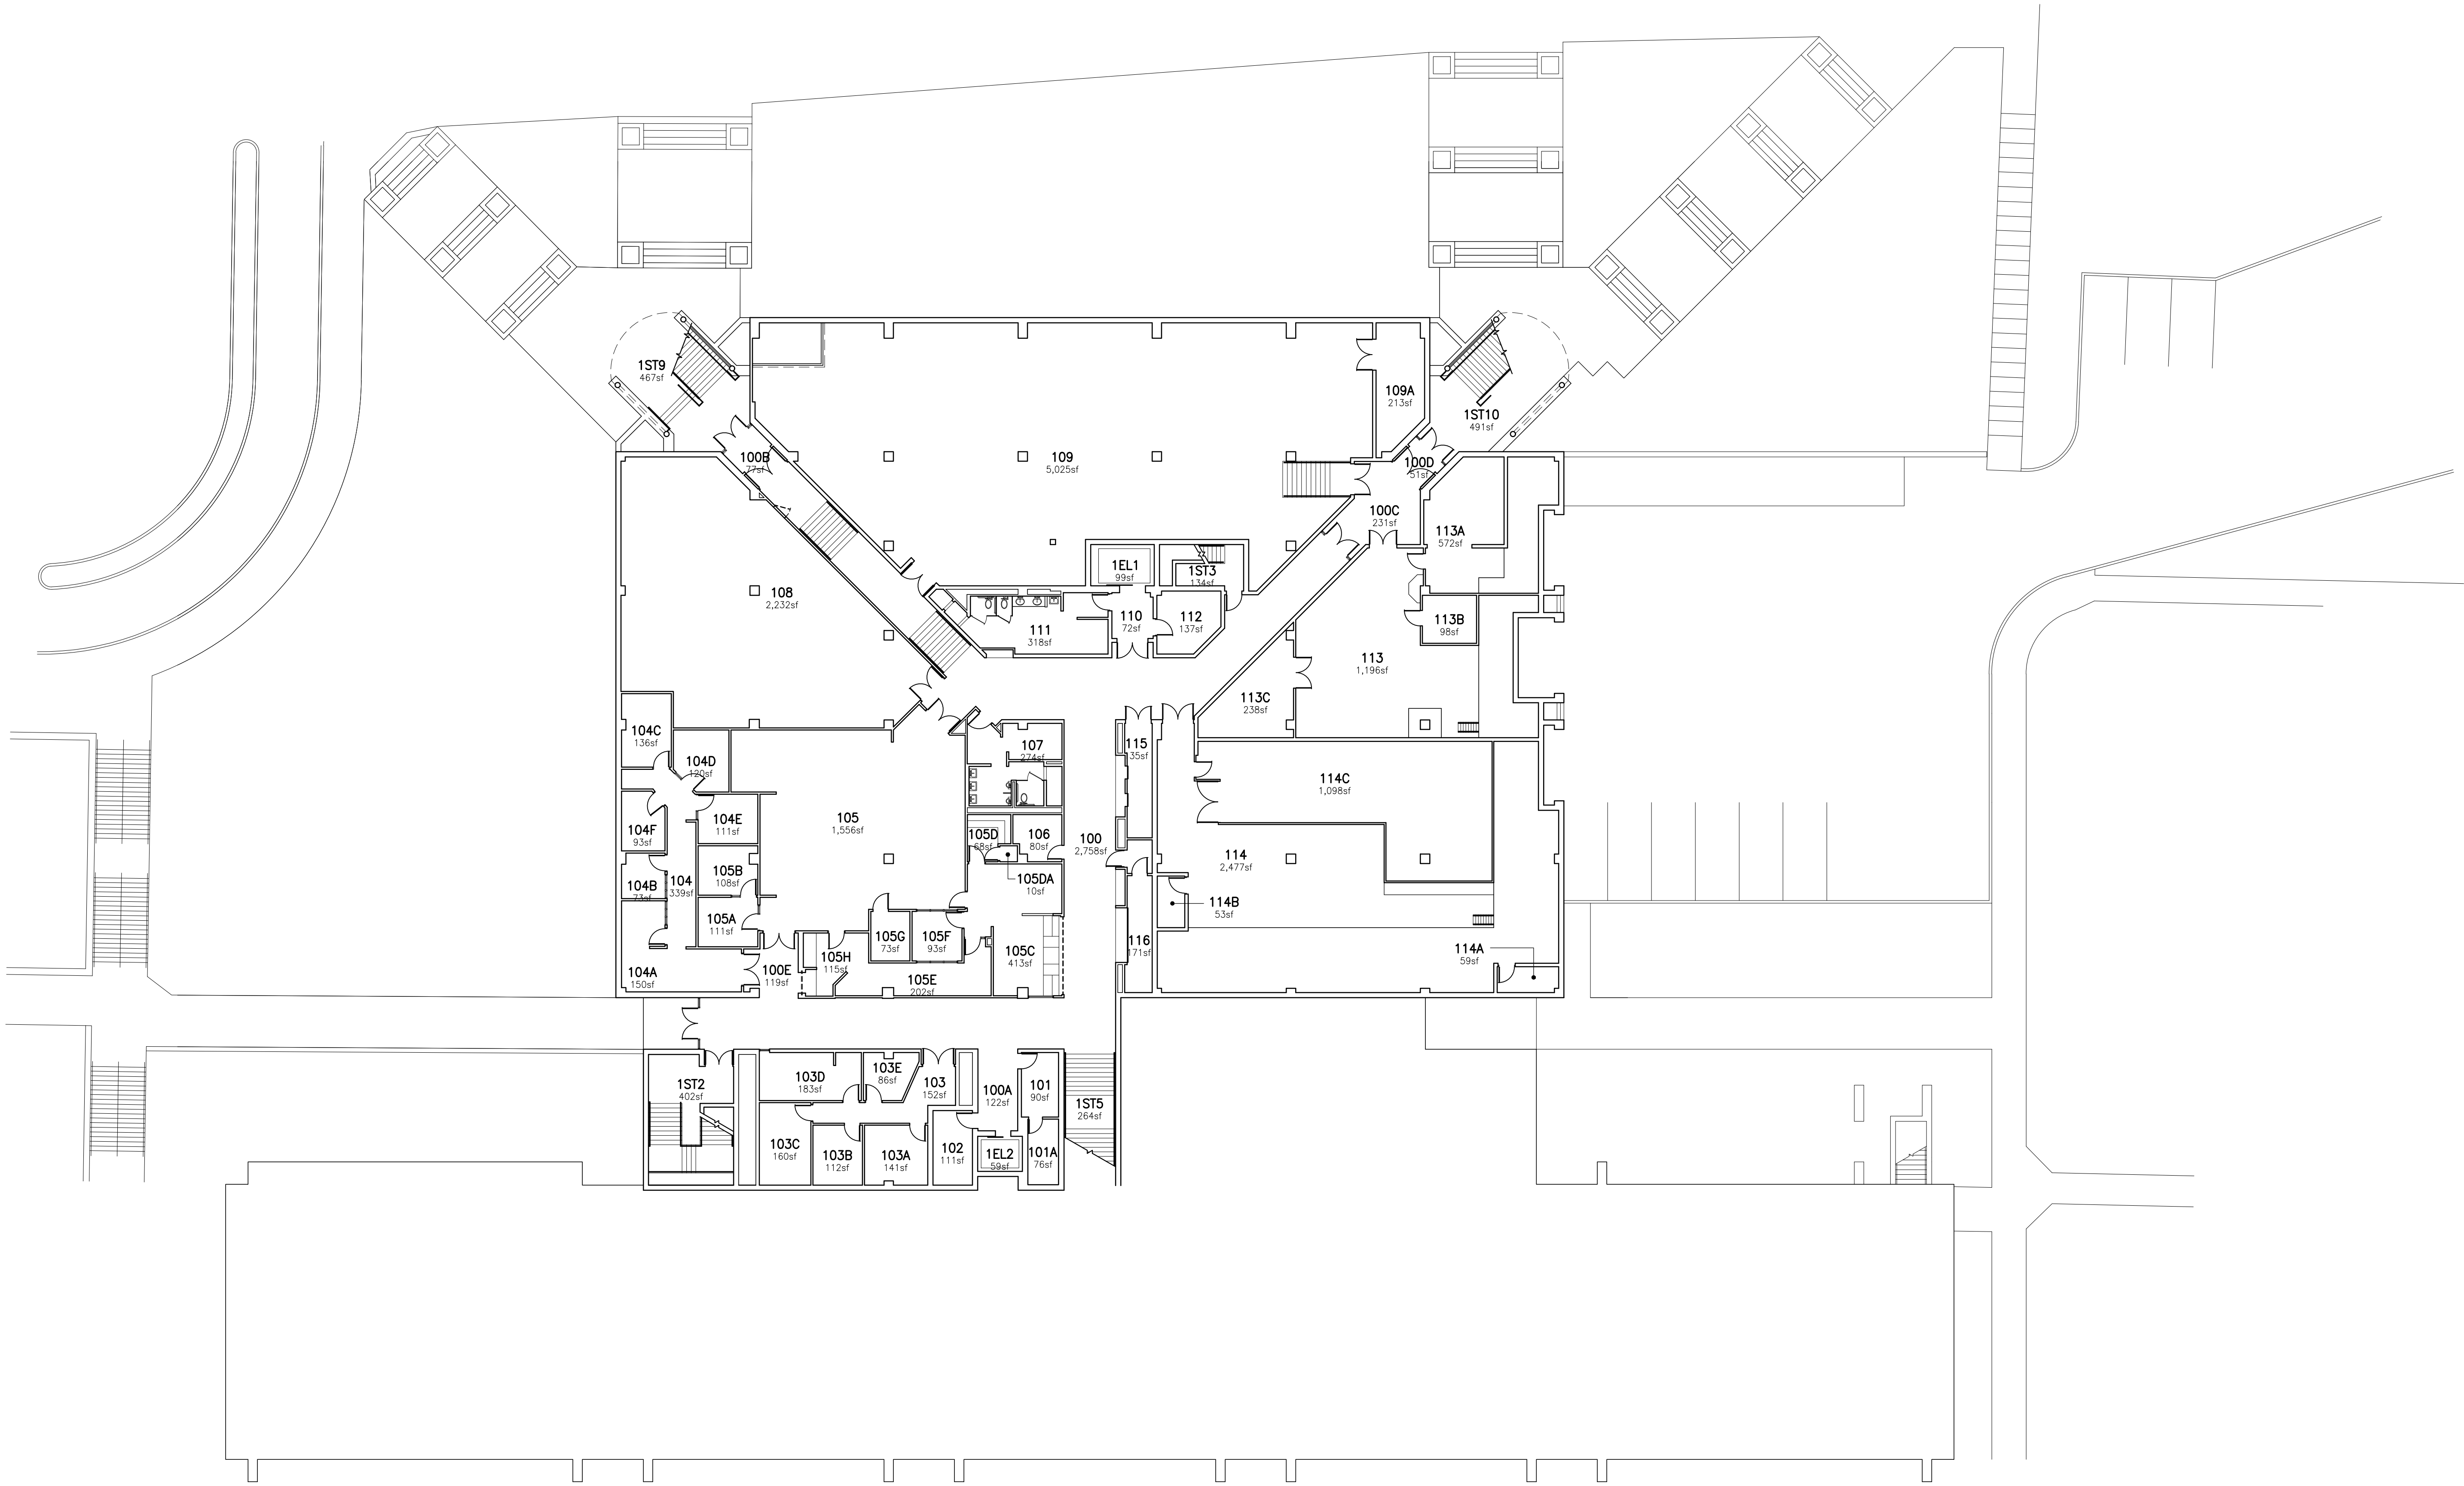


\\ACADDWGSP0021-FILE\SP1-FIRST FLR.DWG ARKANSAS UNION SPACE DWG\SP0021-FILE\SP1-FIRST FLR.DWG

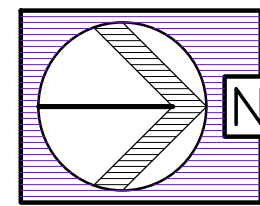

 **FIRST FLOOR PLAN**
SCALE: 1/16" = 1'-0"

NOTE:
FOR FLR PLAN THAT IS READABLE + PRINTABLE ON
8.5X11IN SHT OF PAPER, CLICK ON THE PDF BOOKMARK
+ CLICK ON F0021-SMPLNS\ FIRST FLR 1.PDF

REVISIONS	
NO.	DATE


ARKU - 3
PLR 201
TRHCAD
11/05/17
BRNO 01
BRNO

PLANNING & DESIGN
ARCHITECT
BRNO 01
BRNO
BRNO
BRNO

MASTER SPACE DWGS - - FLR PLAN
ARKANSAS UNION

 UNIVERSITY OF ARKANSAS FACILITIES MANAGEMENT PLANNING & DESIGN
SP1

\\ACAD\DWG\5\F0021 ARKANSAS UNION\SPACE DWG\5\F0021-F2.DWG

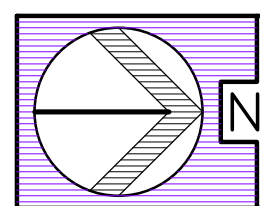

SECOND FLOOR PLAN

SCALE: 1/16" = 1'-0"



NOTE:
FOR FLR PLAN THAT IS READABLE + PRINTABLE ON
8.5X11IN SHT OF PAPER, CLICK ON THE PDF BOOKMARK
+ CLICK ON F0021-SMPLN5(SECOND FLR)REV 01-04-2023

REVISIONS

NO.	DATE	BY	DESCRIPTION

ARKU - 3

FILE NO:

T.R.H.CAD 11/06/1971

DESIGNED BY: BETH

PLANNING & DESIGN APPROVAL:

DESIGNED BY: BETH

PLANNING & DESIGN APPROVAL:

DESIGNED BY: BETH

DESIGN APPROVAL:

DESIGNED BY: BETH

MASTER SPACE DWGS -- FLR PLAN

ARKANSAS UNION




UNIVERSITY OF
ARKANSAS

FACILITIES MANAGEMENT
PLANNING & DESIGN


SP2

\\ACAD\DWG\5\F0021 ARKANSAS UNION\SPACE DWG\5\F0021-F3.DWG

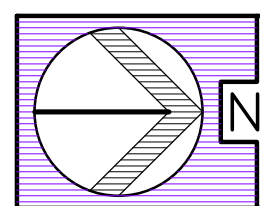

THIRD FLOOR PLAN

SCALE: 1/16" = 1'-0"

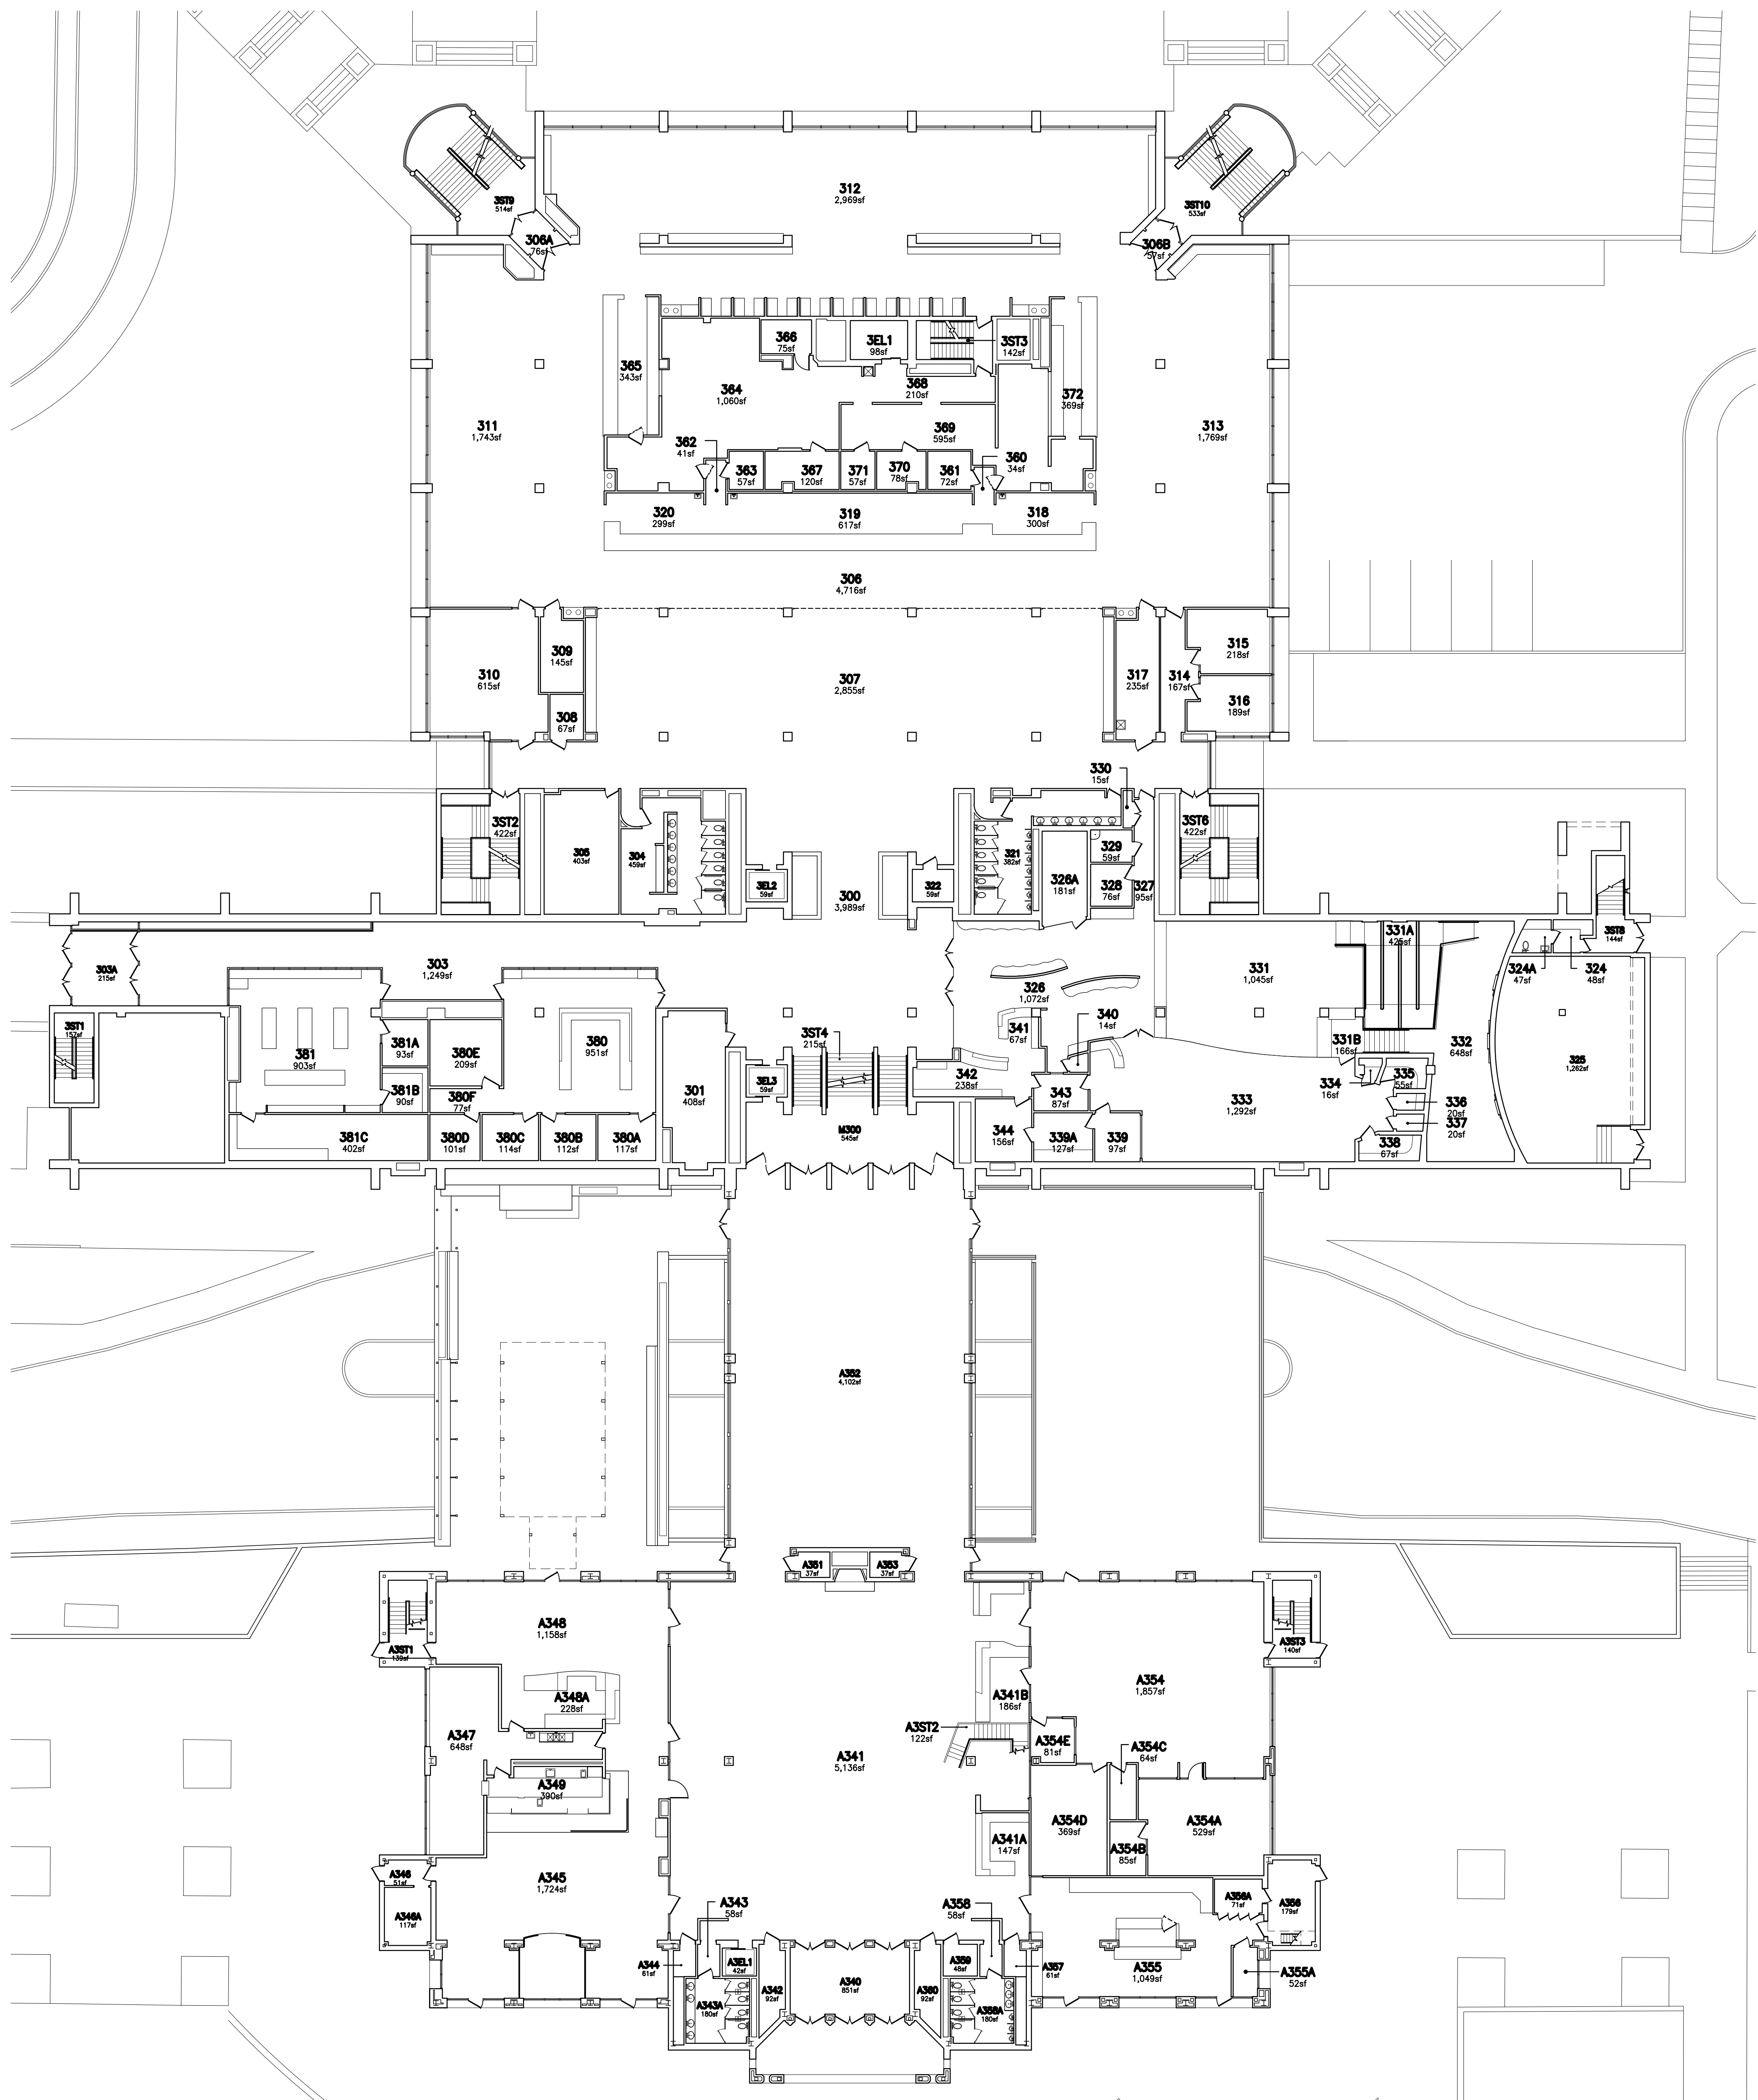


NOTE:
FOR FLR PLAN THAT IS READABLE + PRINTABLE ON
8.5X11IN SHT OF PAPER, CLICK ON THE PDF BOOKMARK
+ CLICK ON F0021-SMPLN5(THIRD FLR)REV 01-04-2023

LAST UPDATE: 01/04/2023 -- T.R.H

REVISIONS	
NO.	DATE
ARKU - 3	
FILE NO:	
T.R.H.CAD 11/06/1971	
DESIGNED BY: BCT	
PLANNING & DESIGN APPROVAL:	
FACILITIES MANAGEMENT APPROVAL:	
DEPARTMENTAL APPROVAL:	



MASTER SPACE DWGS -- FLR PLAN

ARKANSAS UNION

 

SP3

\\ACAD\DWG\SP0021-ARKANSAS UNION\SPACE DWG\SP0021-F4\ SP4--FOURTH FLR 1DWG

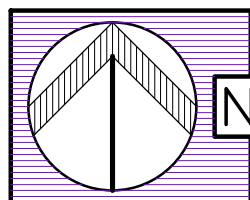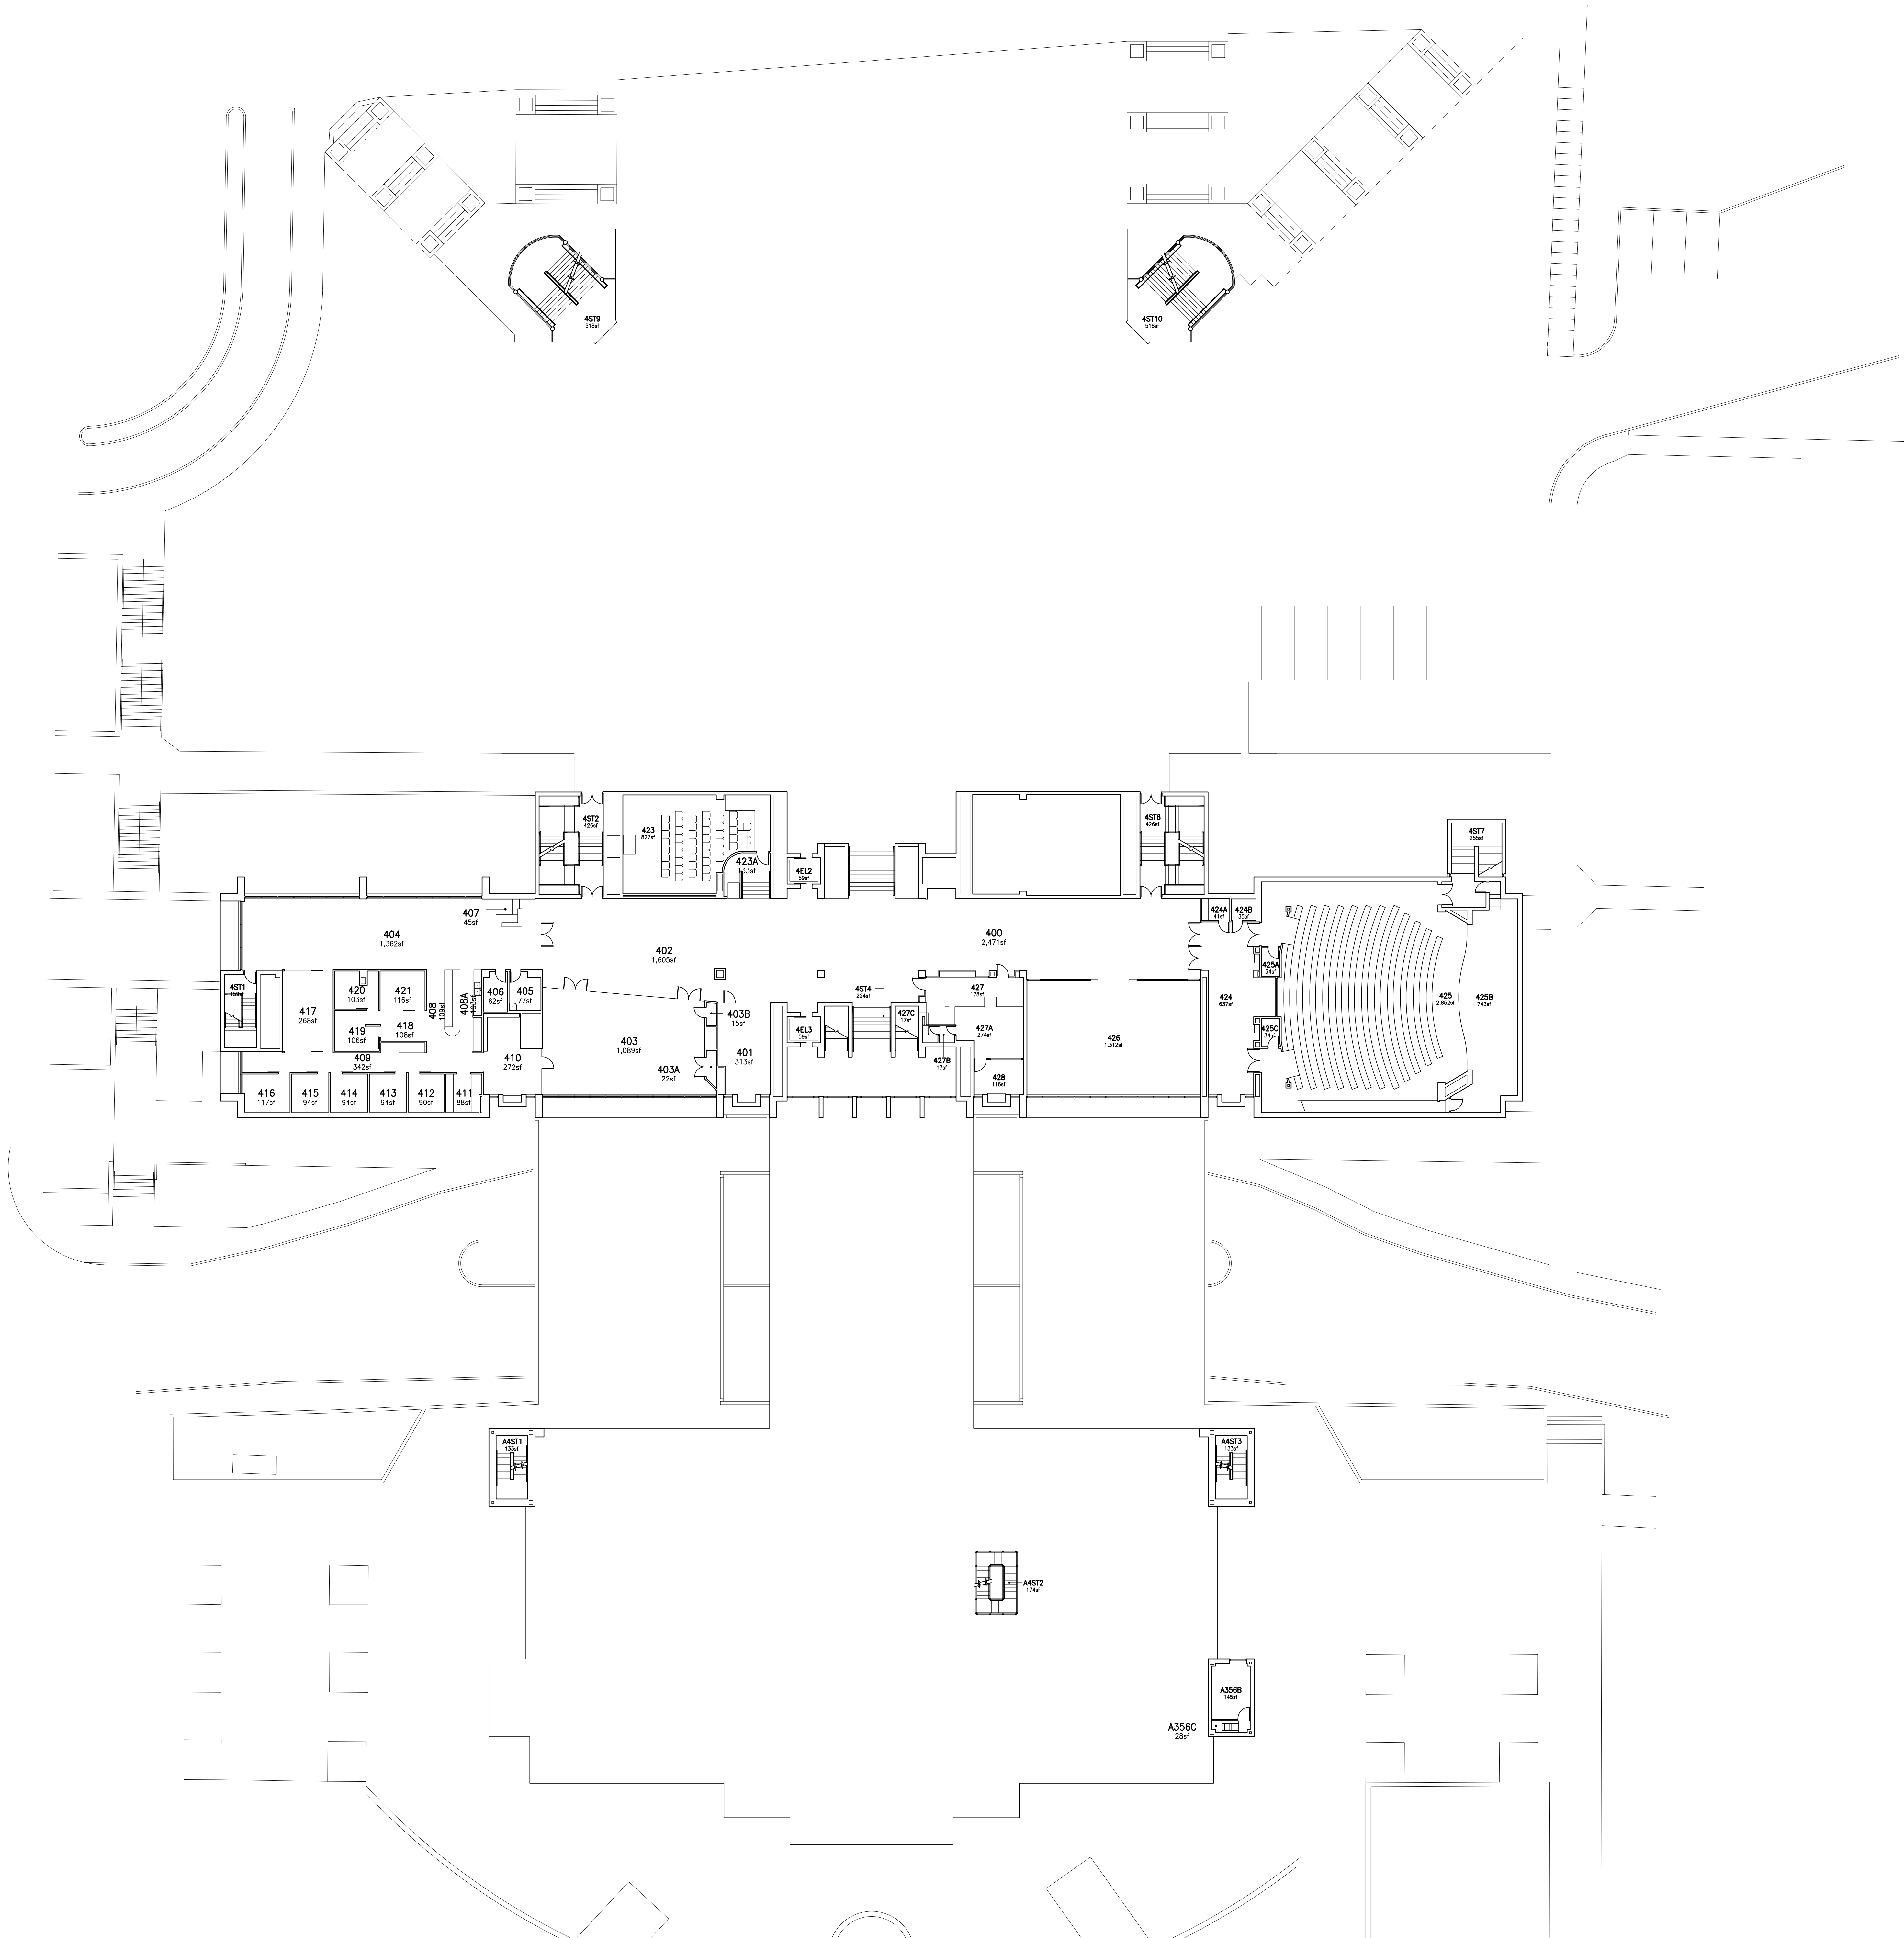

FOURTH FLOOR PLAN

SCALE: 1/16" = 1'-0"

NOTE:

FOR FLR PLAN THAT IS READABLE + PRINTABLE ON 8.5X11IN SHT OF PAPER, CLICK ON THE PDF BOOKMARK + CLICK ON F0021-SMPLNS\ FOURTH FLR 1PDF

REVISIONS	
NO.	DATE
ARKU - 3	
PLS BLS	
TRHCAD 11/05/17	
DESIGN BY	
PLANNING & DESIGN	
DESIGN BY	
DESIGN BY	
DESIGN BY	
DESIGN BY	


MASTER SPACE DWGS -- FLR PLAN

ARKANSAS UNION




SP4

\\ACADDWGSP0021-ARKANSAS-UNIONSPACE-DWG\\SP5F0021-F51-SP5-FIFTH-FLR-1DWG

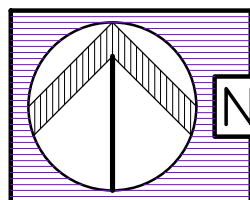

FIFTH FLOOR PLAN

SCALE: 1/16" = 1'-0"

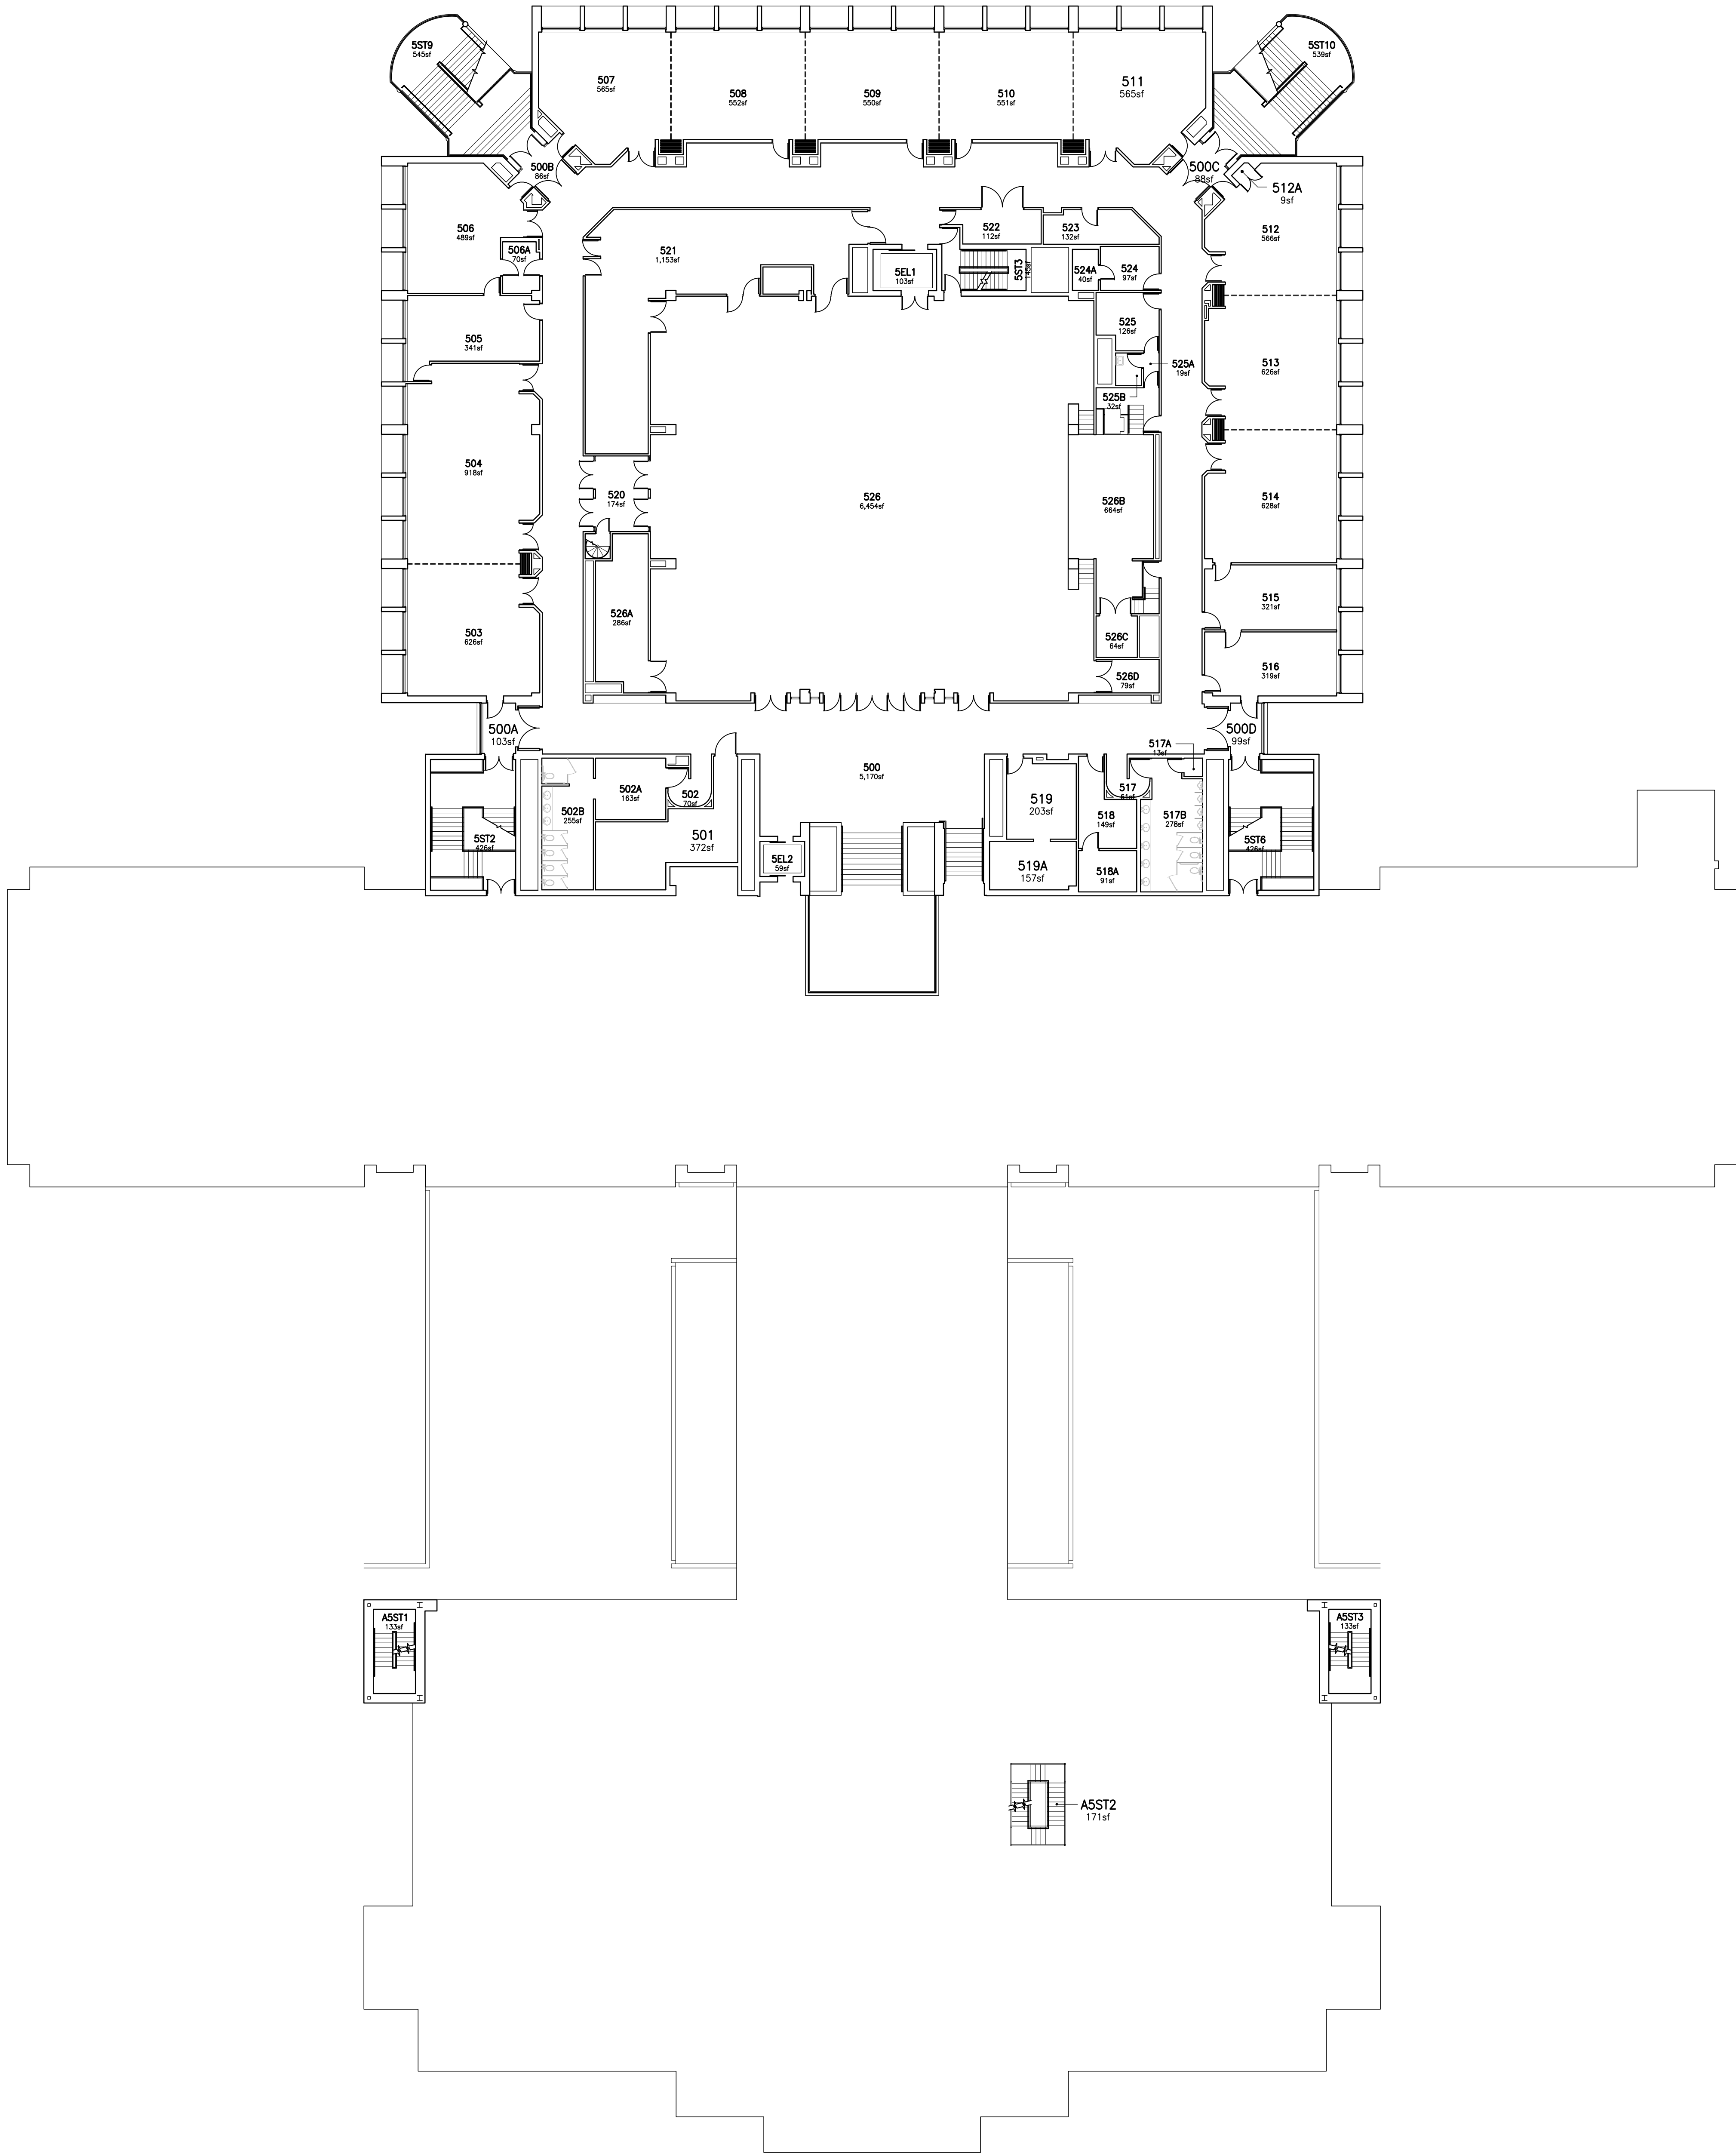

NOTE:
FOR FLR PLAN THAT IS READABLE + PRINTABLE ON 8.5X11IN SHT OF PAPER, CLICK ON THE PDF BOOKMARK + CLICK ON F0021-SMPLNS(FIFTH FLR).PDF

REVISIONS

NO.	DATE

ARKU - 3

PLS BLS

TRHCAD

11/05/171

DRWING IN

0000

PLANNING & DESIGN

0000

PLANNING & DESIGN

0000

PLANNING & DESIGN

0000

PLANNING & DESIGN

0000

MASTER SPACE DWGS -- FLR PLAN

ARKANSAS UNION



UNIVERSITY OF ARKANSAS
FACILITIES MANAGEMENT
PLANNING & DESIGN

SP5

REVISIONS	
3.	DATE
RCU - 3 REV	
RHCAD DATE:	11/08/1971 REV
PLANNING & DESIGN APPROVAL	
REV	
FACILITIES MANAGEMENT APPROVAL	
REV	
DEPARTMENTAL APPROVAL	
REV	


MASTER SPACE DWGS -- FLR PLAN


ARKANSAS UNION




SP6

NOTE:
FOR FLR PLAN THAT IS READABLE + PRINTABLE ON
8.5X11IN SHT OF PAPER, CLICK ON THE PDF BOOKMARK.
+ CLICK ON FO021-5MPLN5(SIXTH FLR JREV 02-21-2023

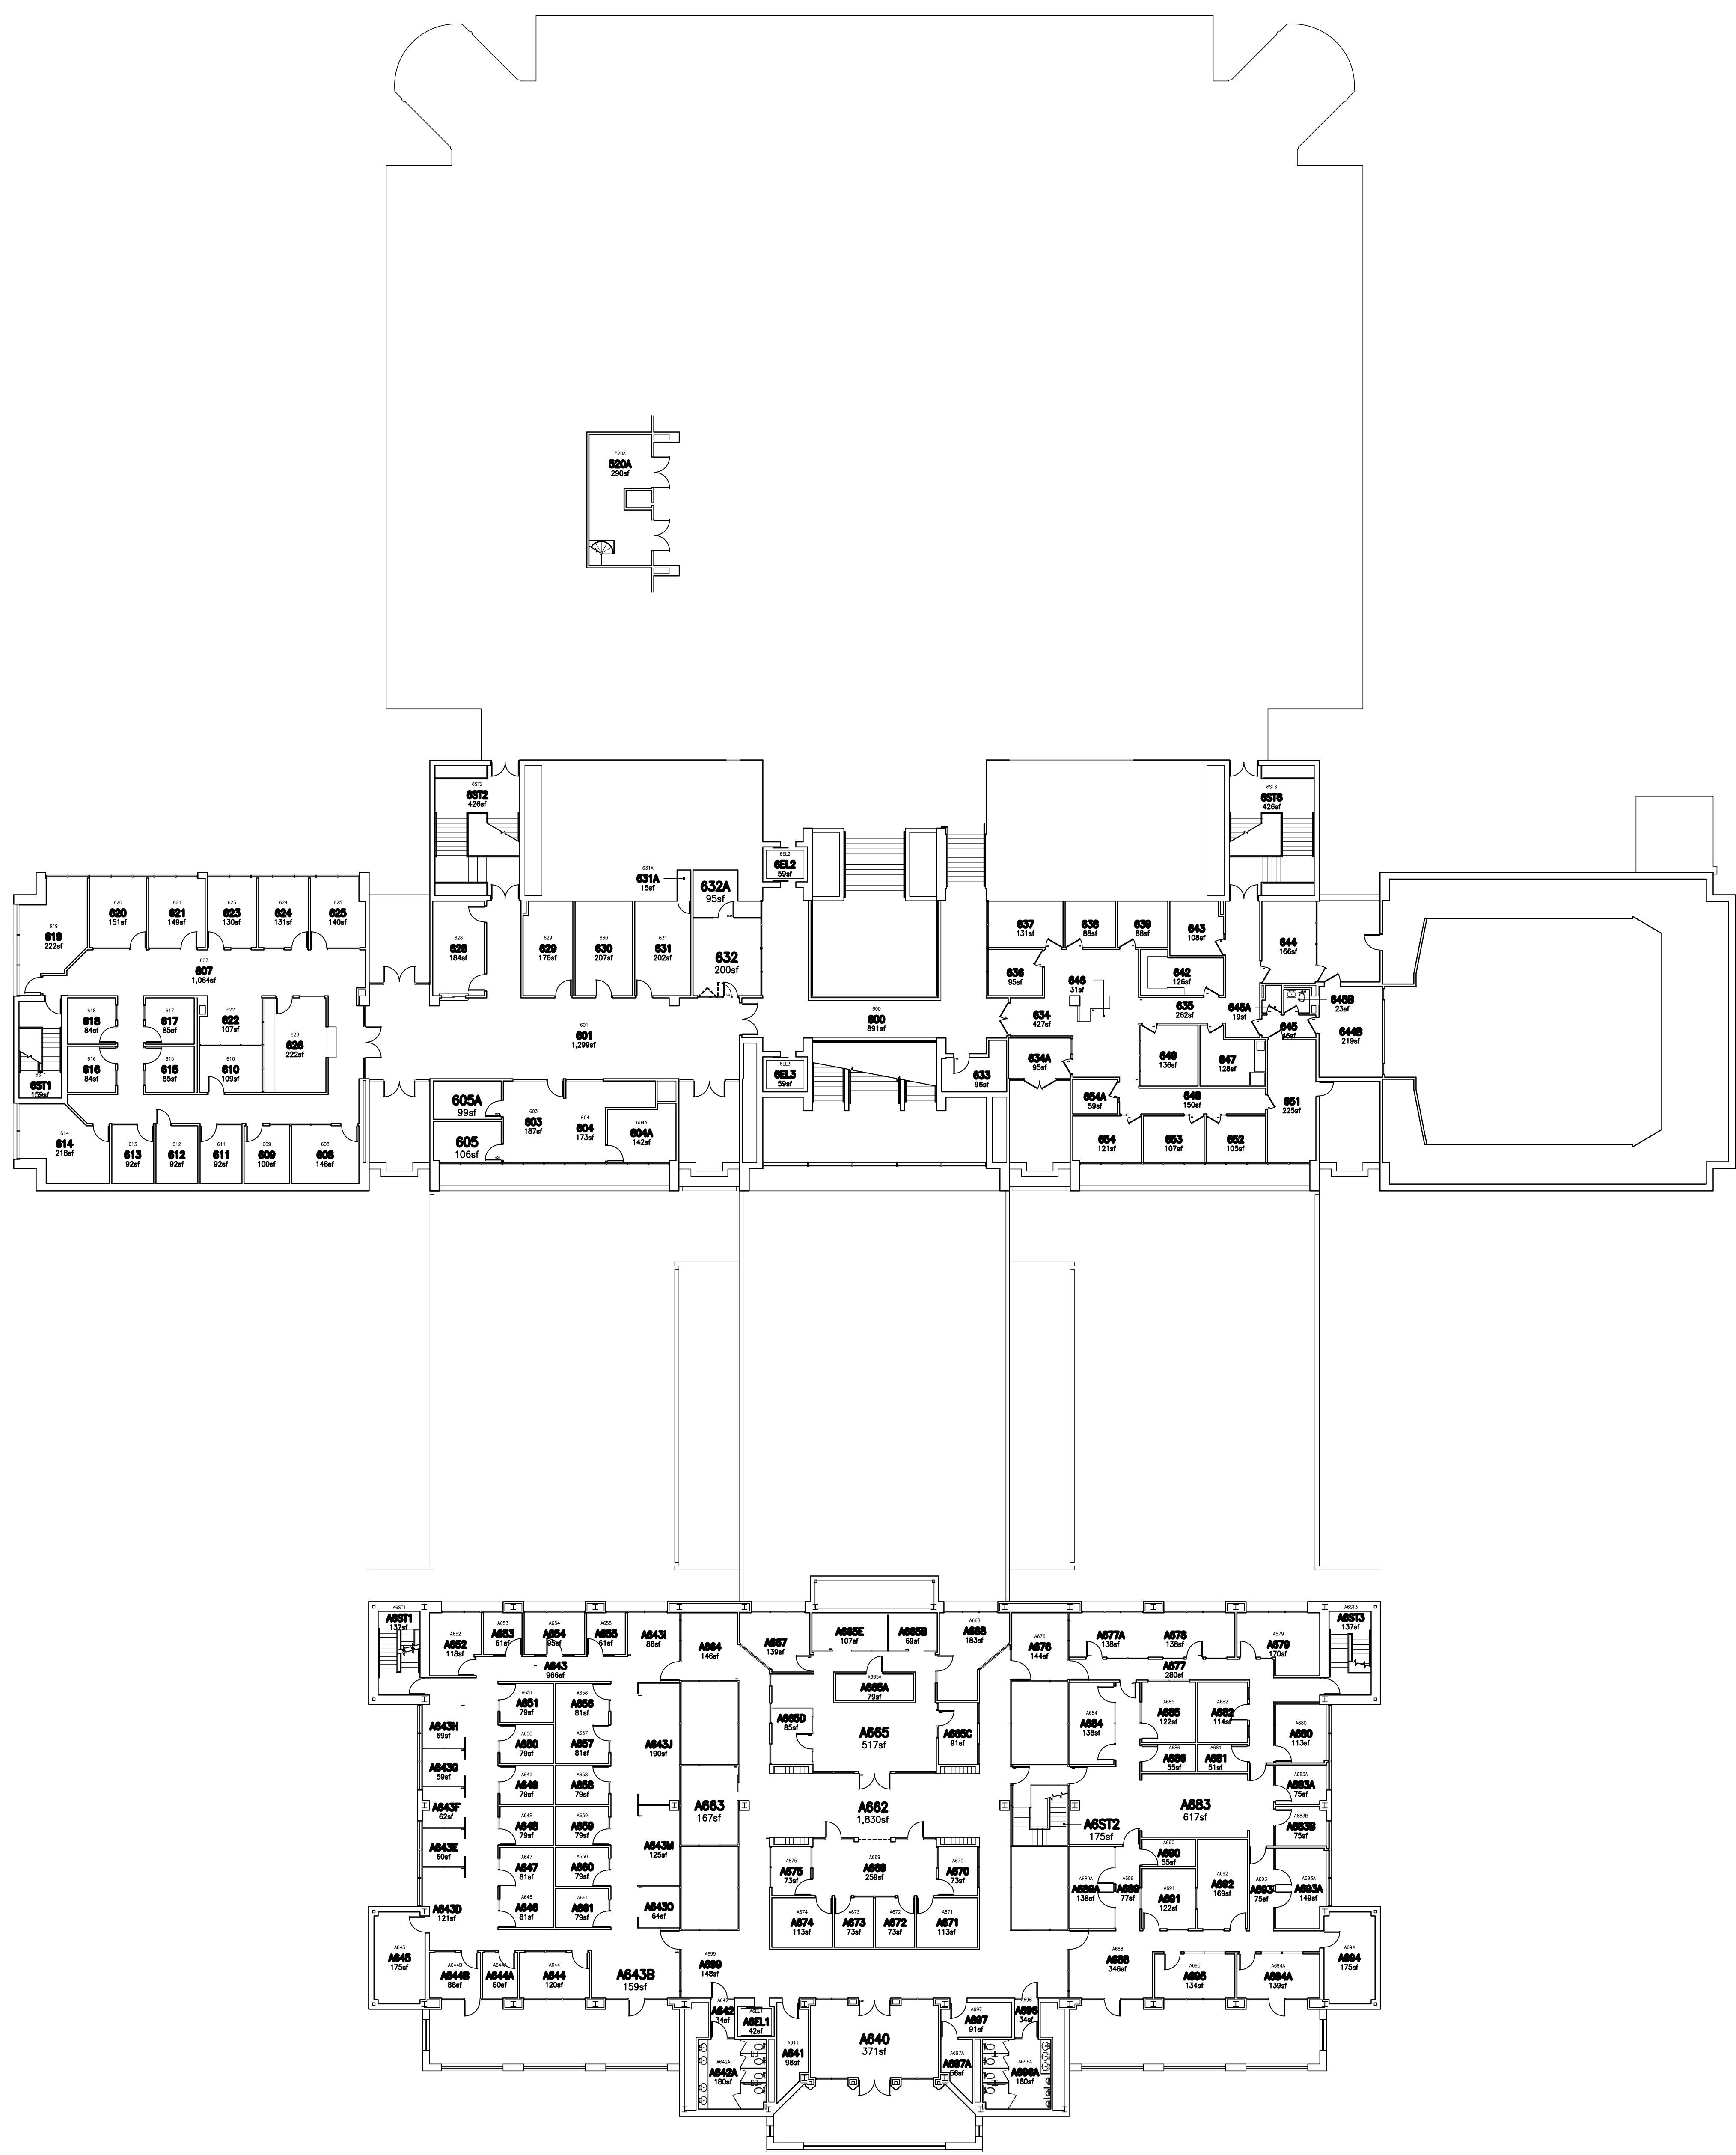

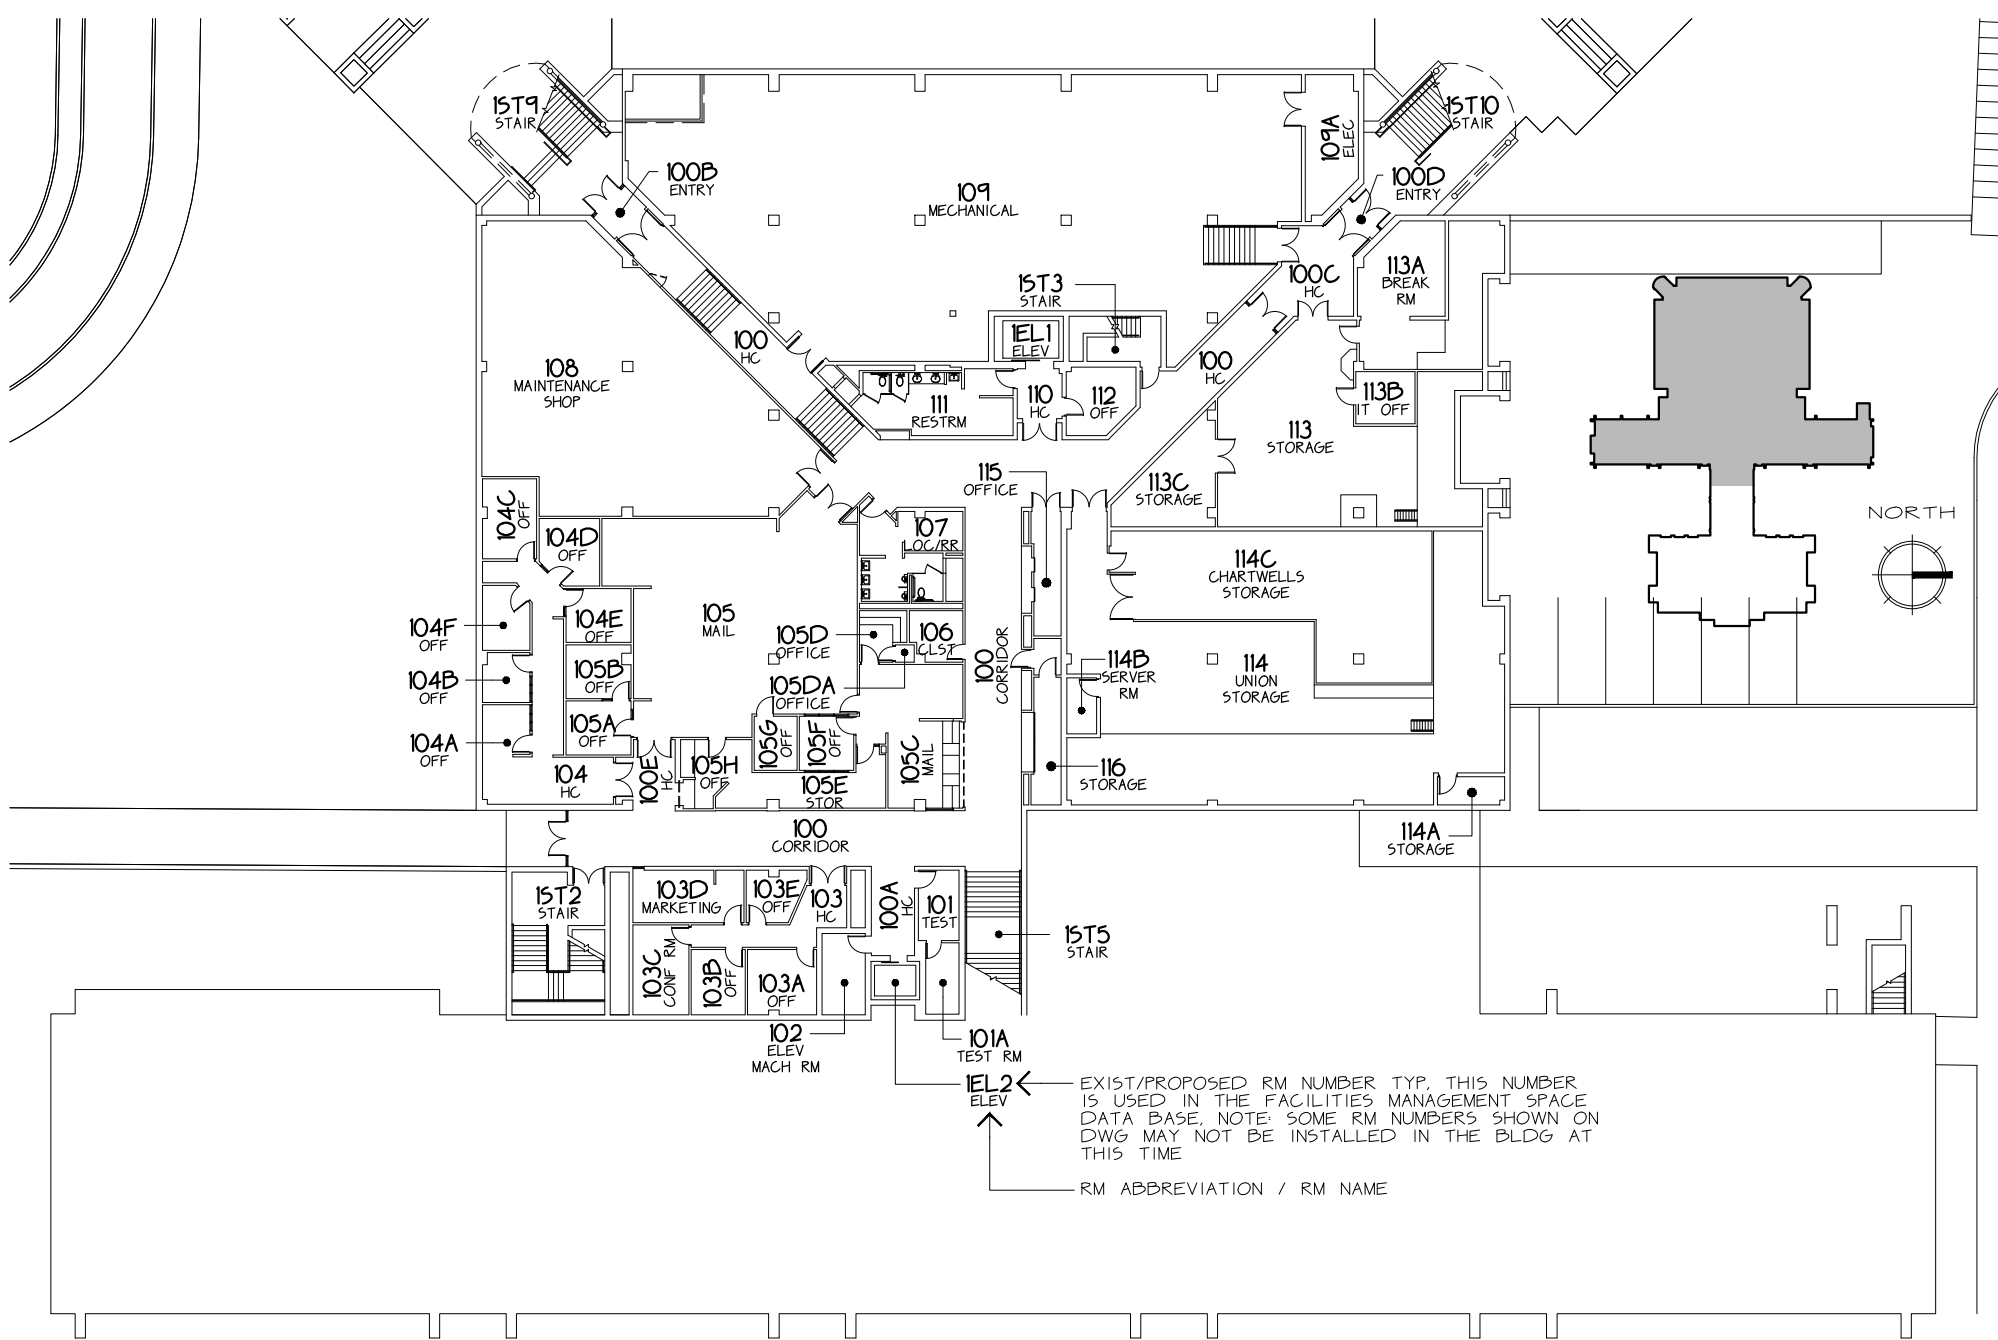


ARKANSAS UNION - -FIRST FLR

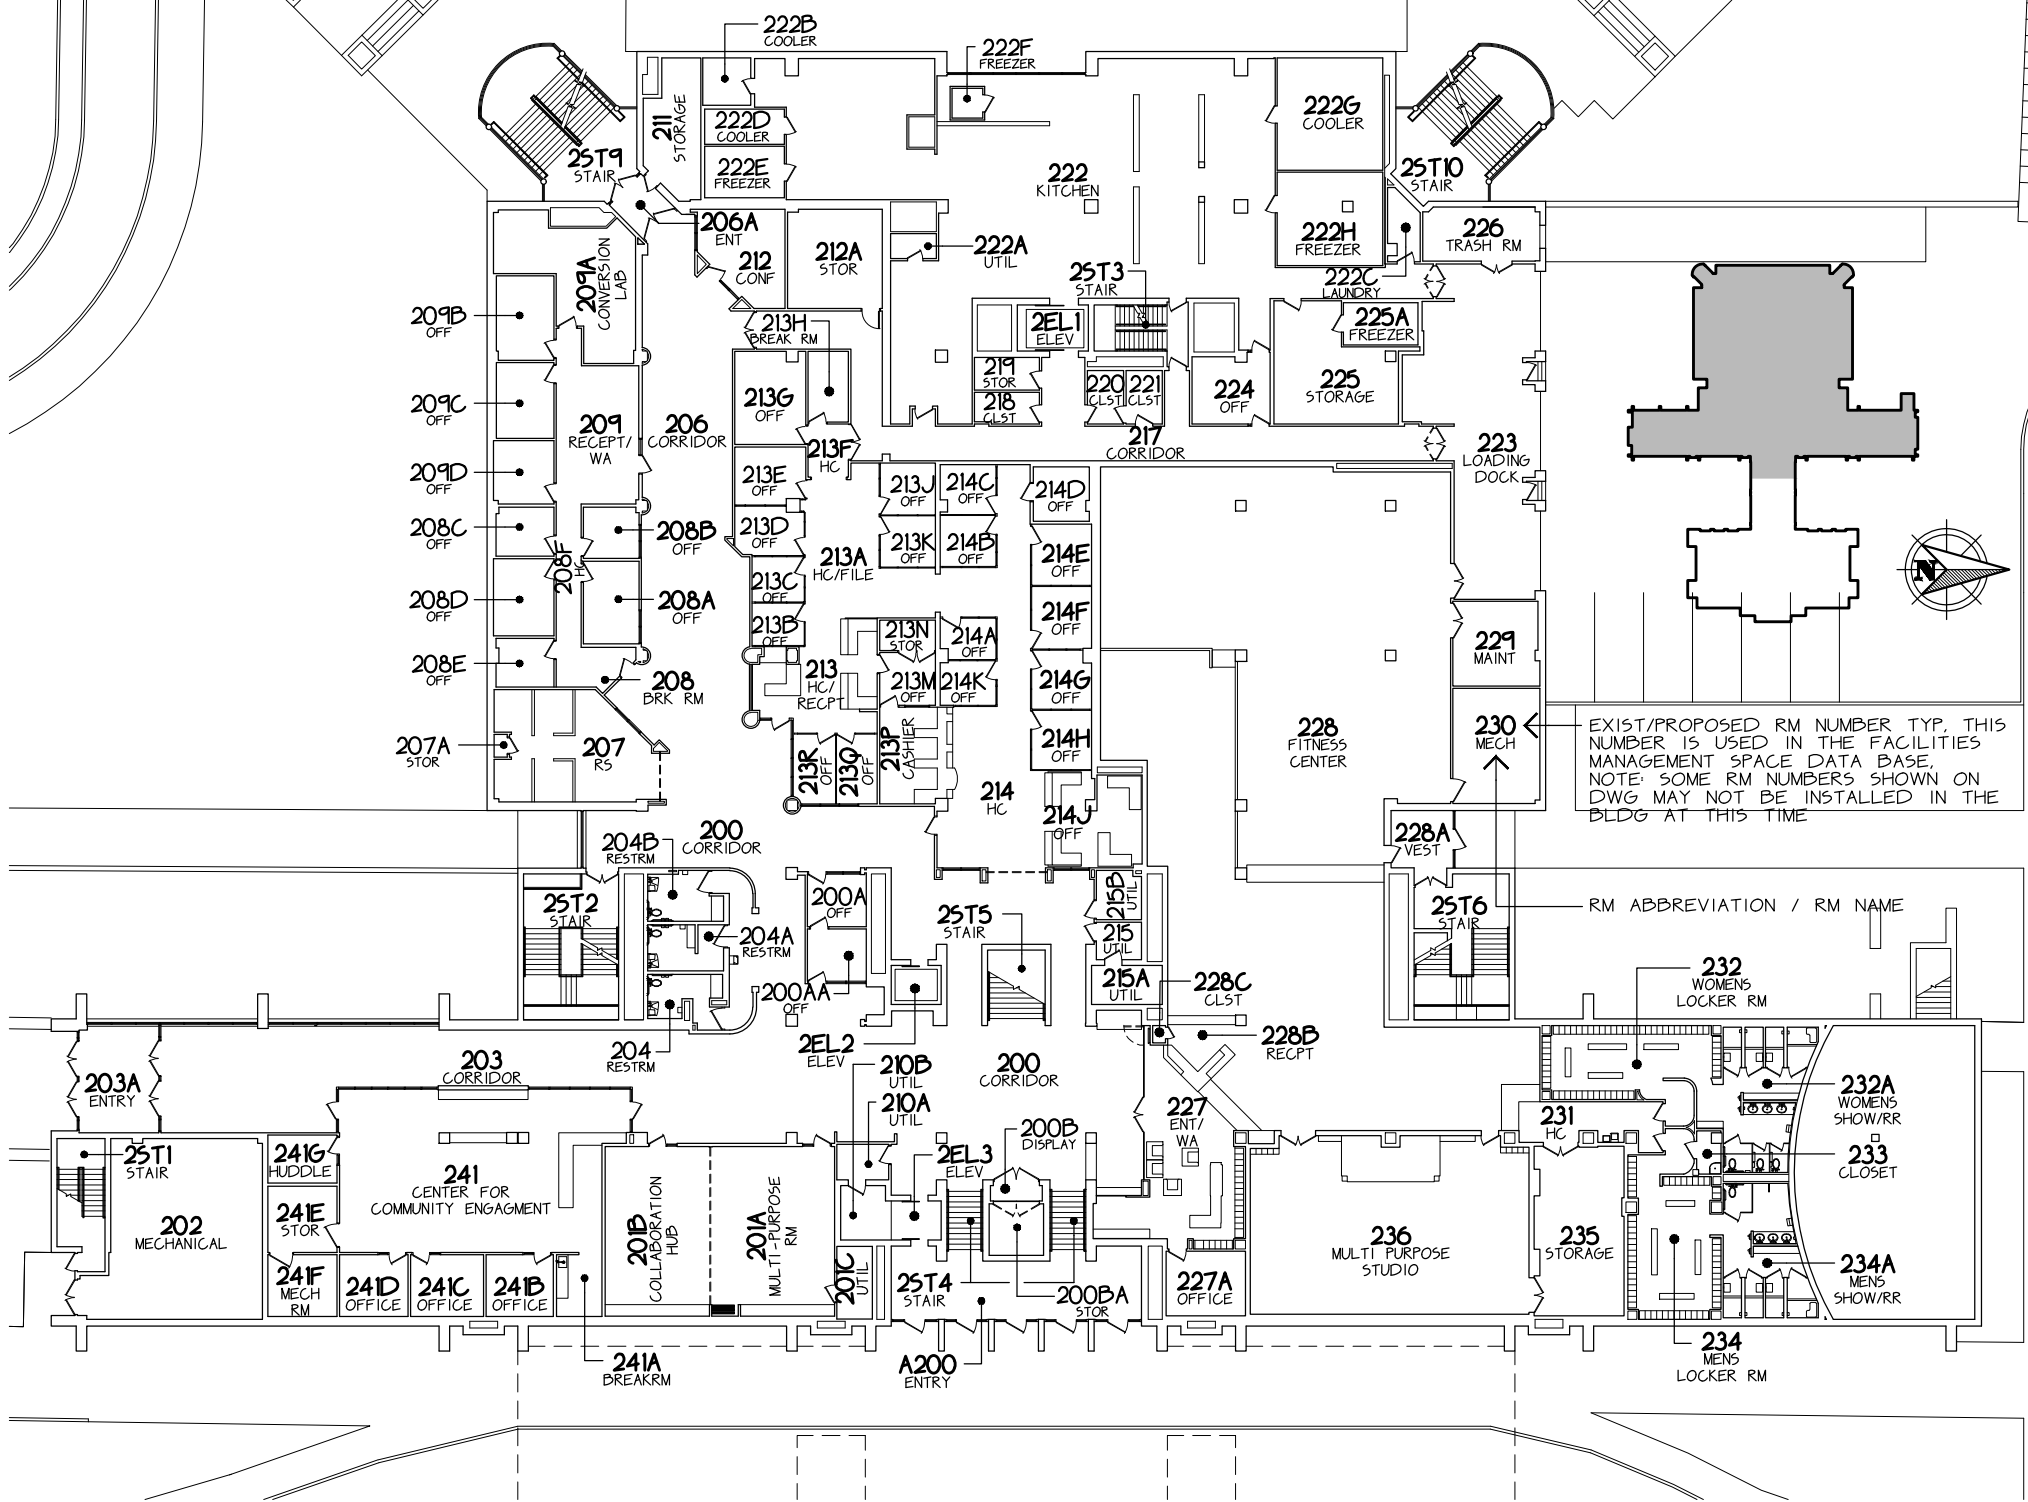


ARKANSAS UNION -- SECOND FLR



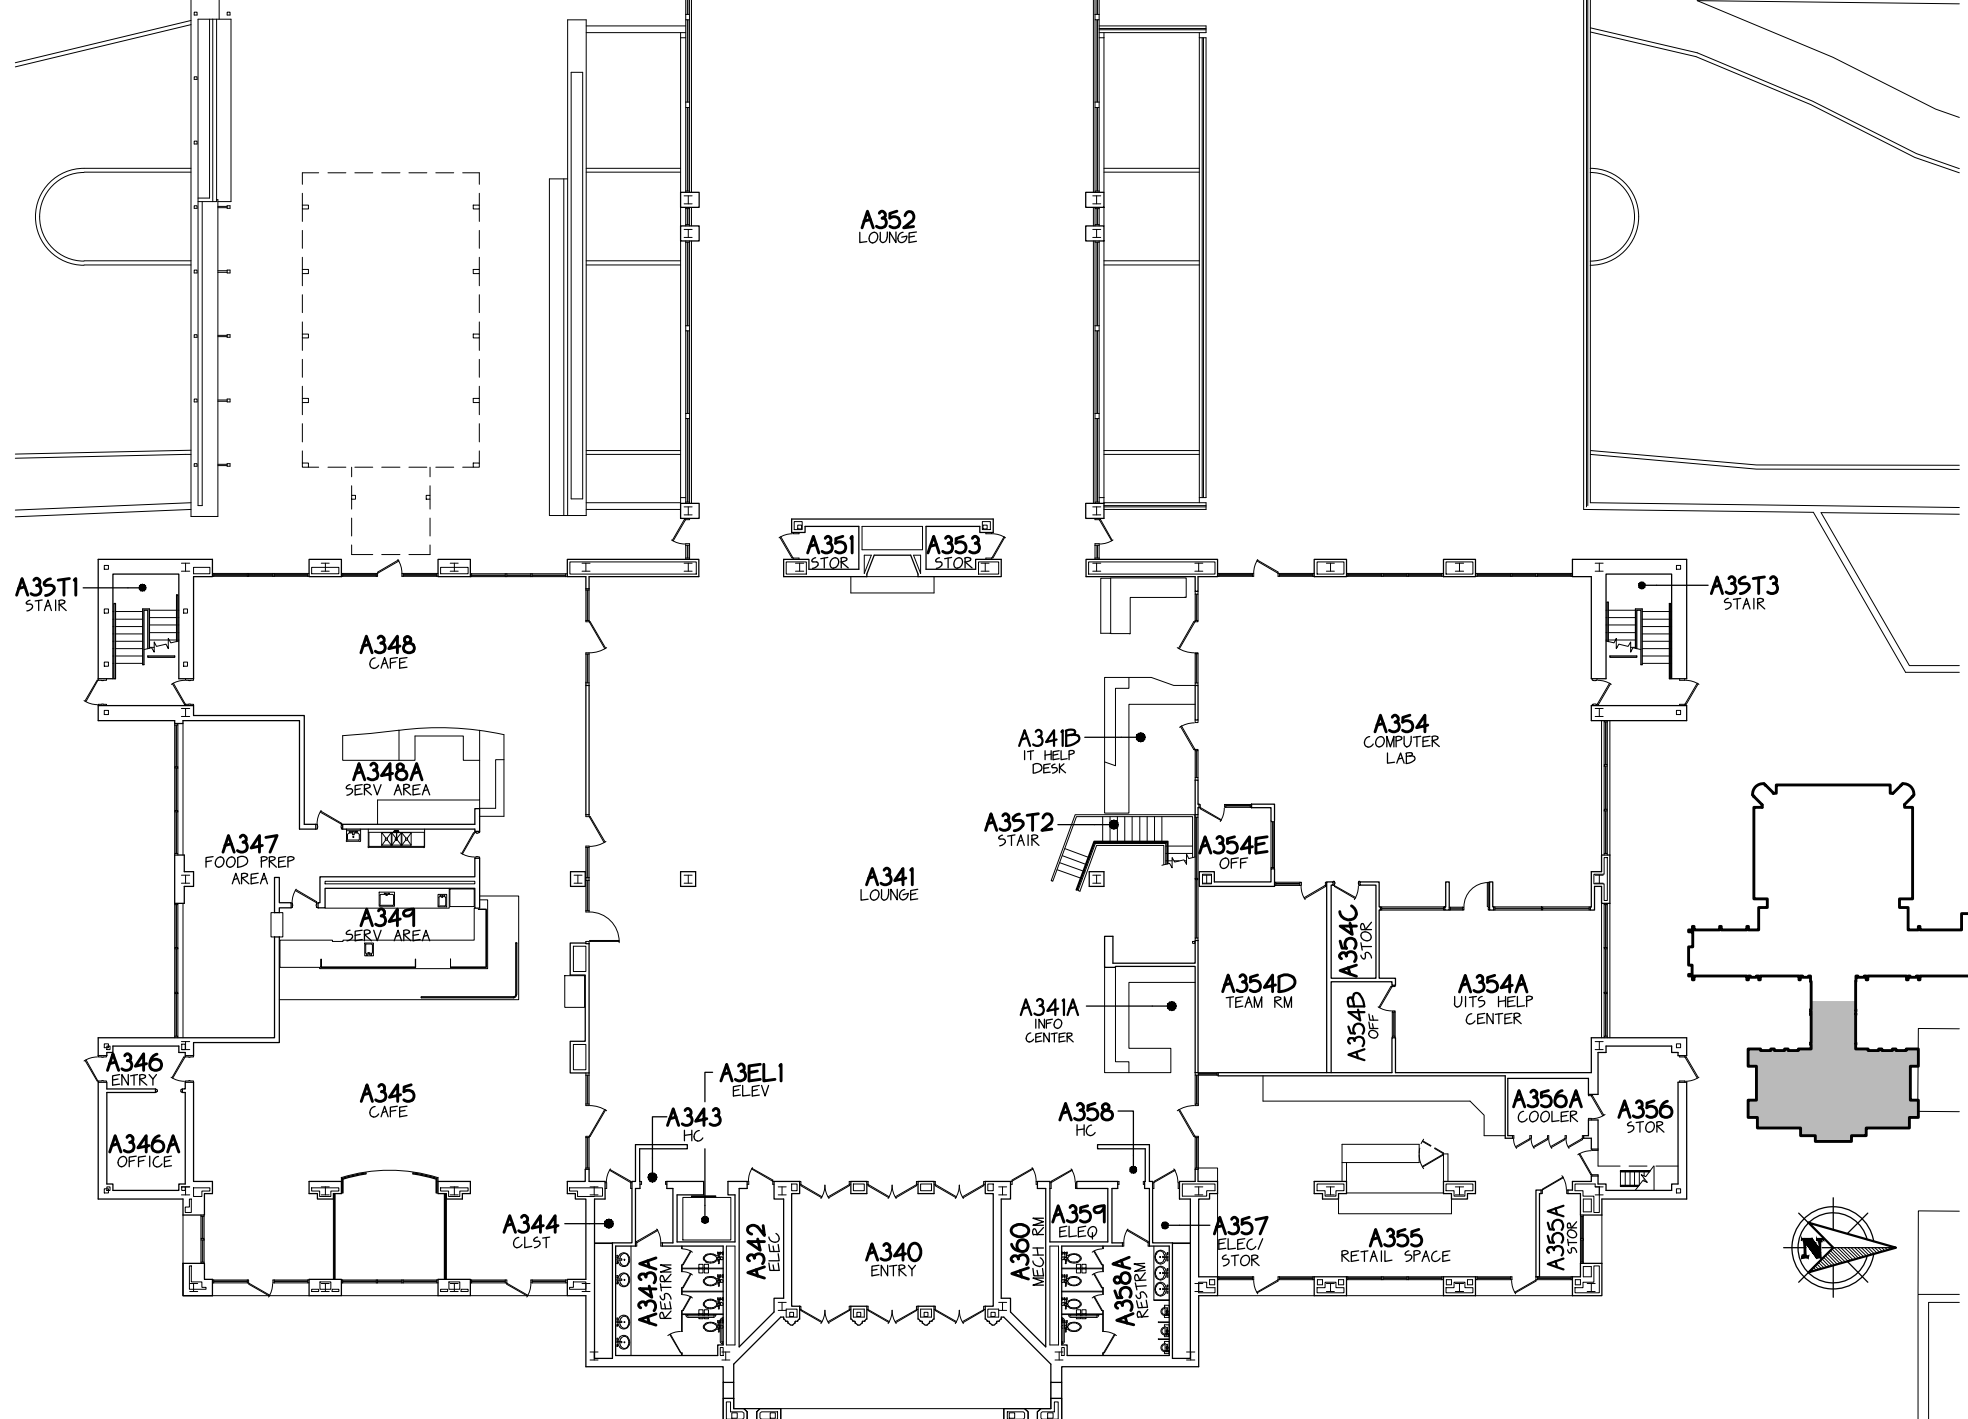

ARKANSAS UNION - - THIRD FLR




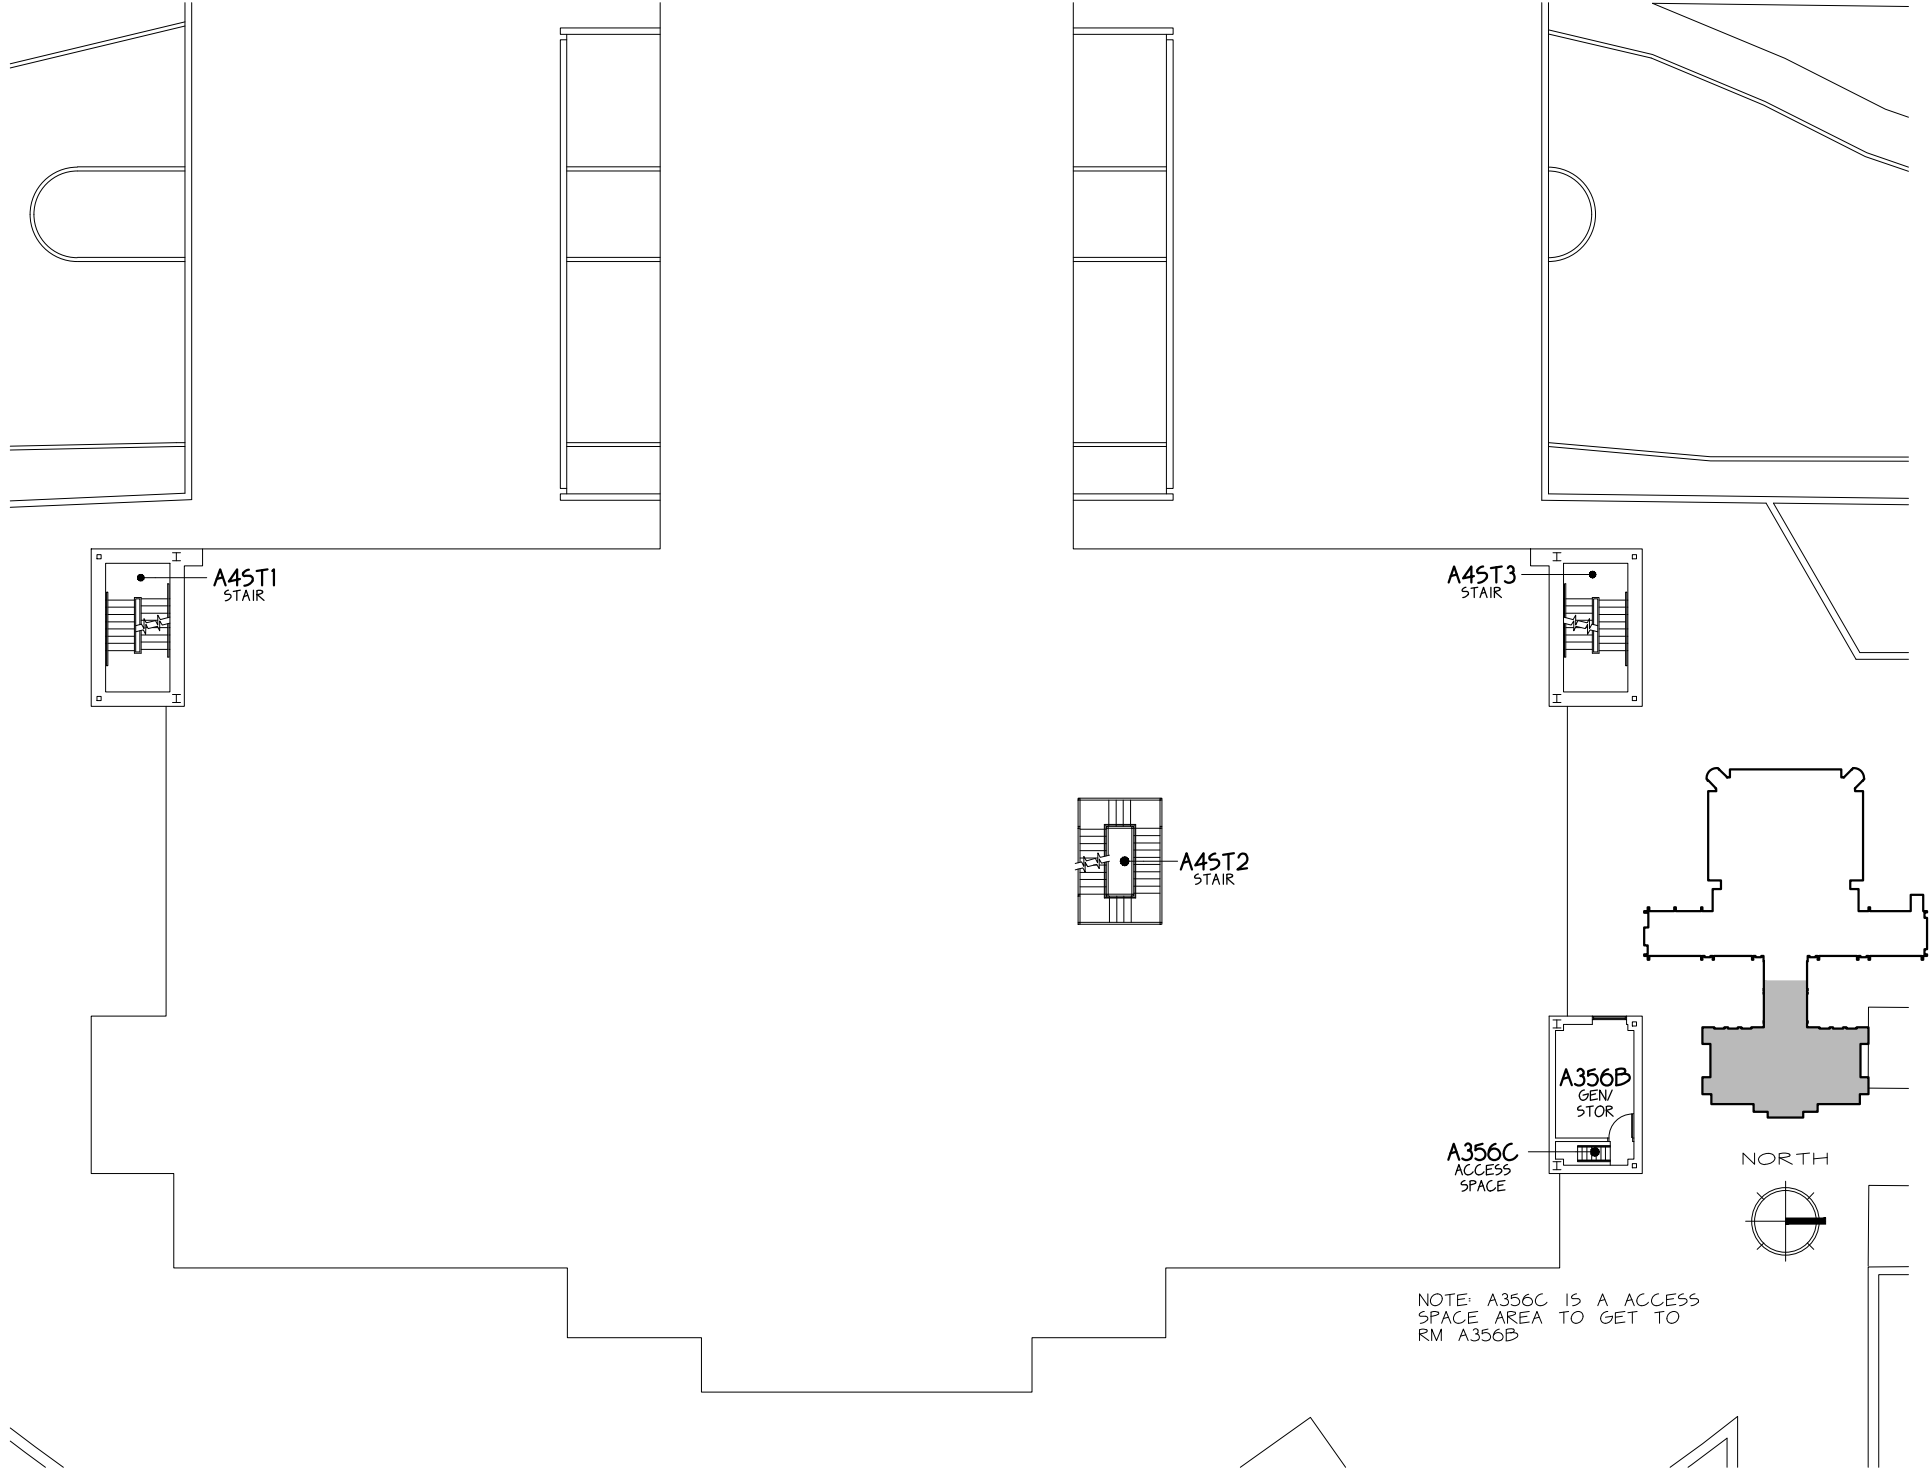

NOTE: A356C IS A ACCESS
SPACE AREA TO GET TO
RM A356B


ARKANSAS UNION - -FOURTH FLR



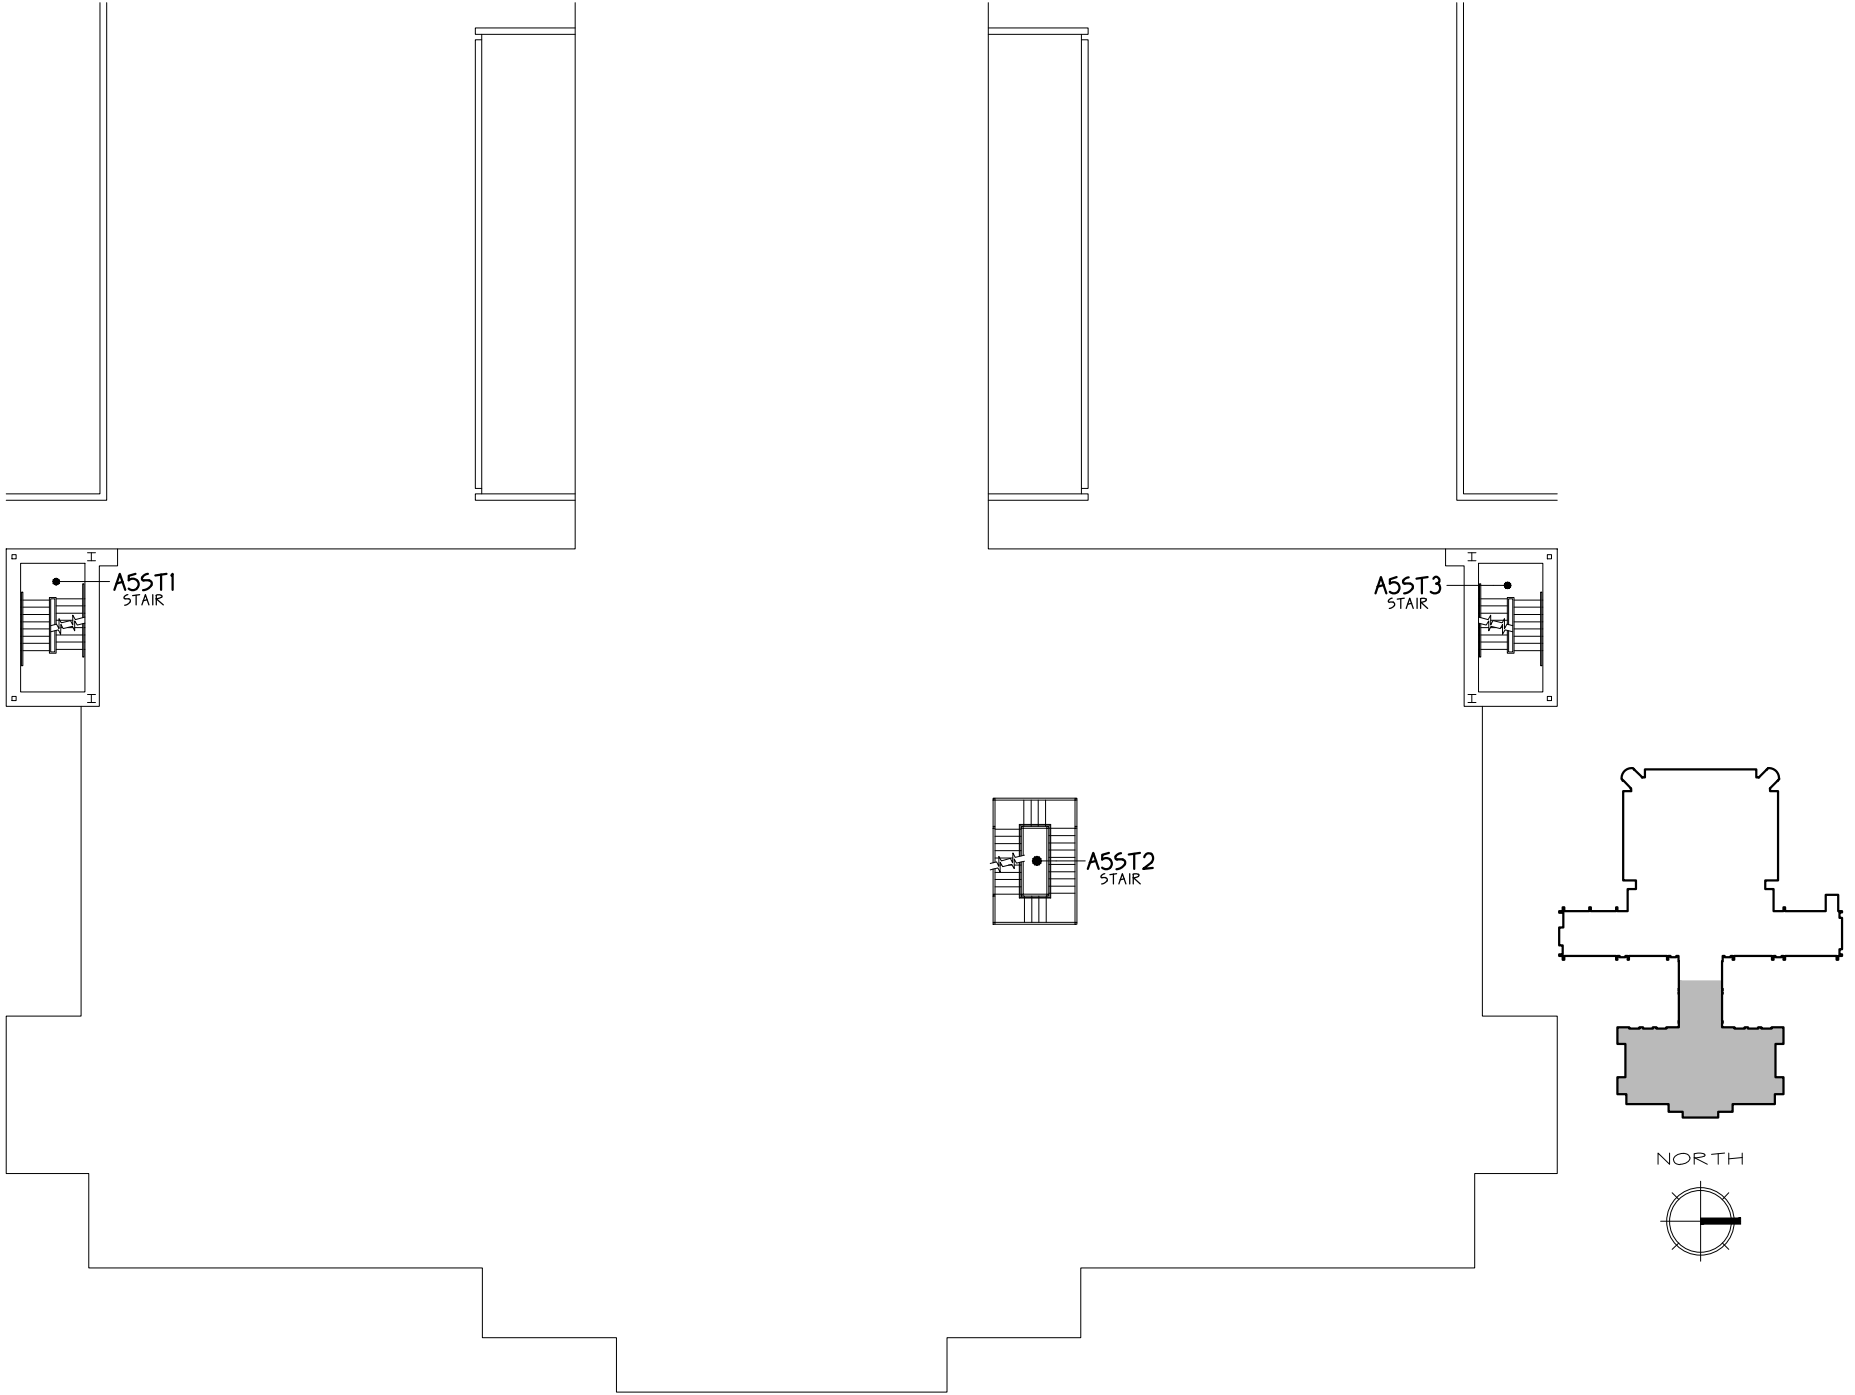


ARKANSAS UNION -- FIFTH FLR



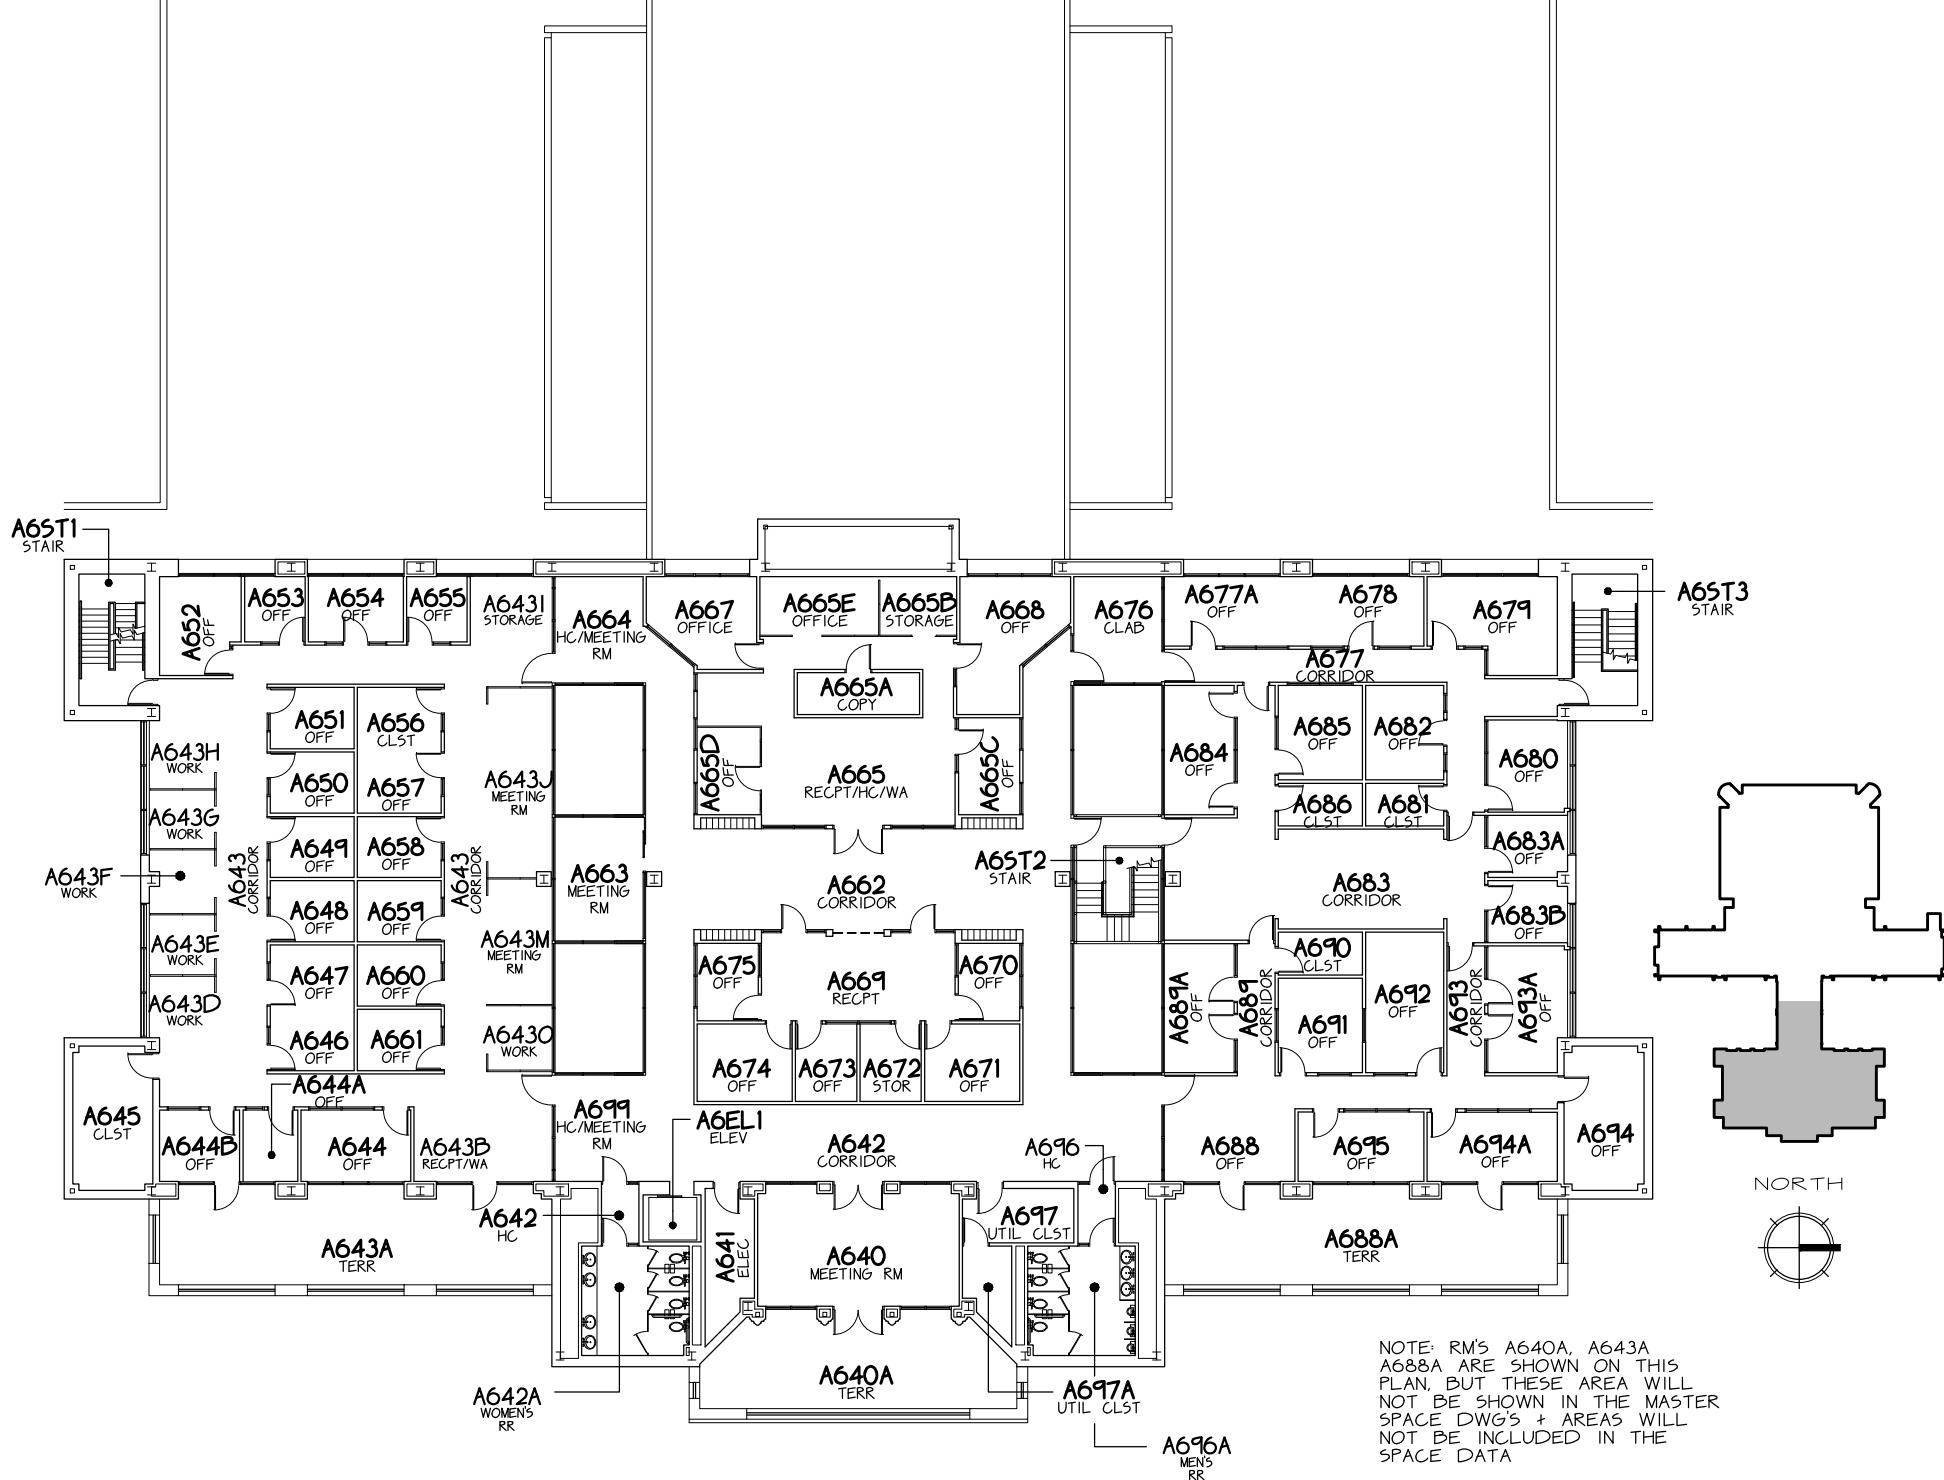

ARKANSAS UNION - -SIXTH FLR

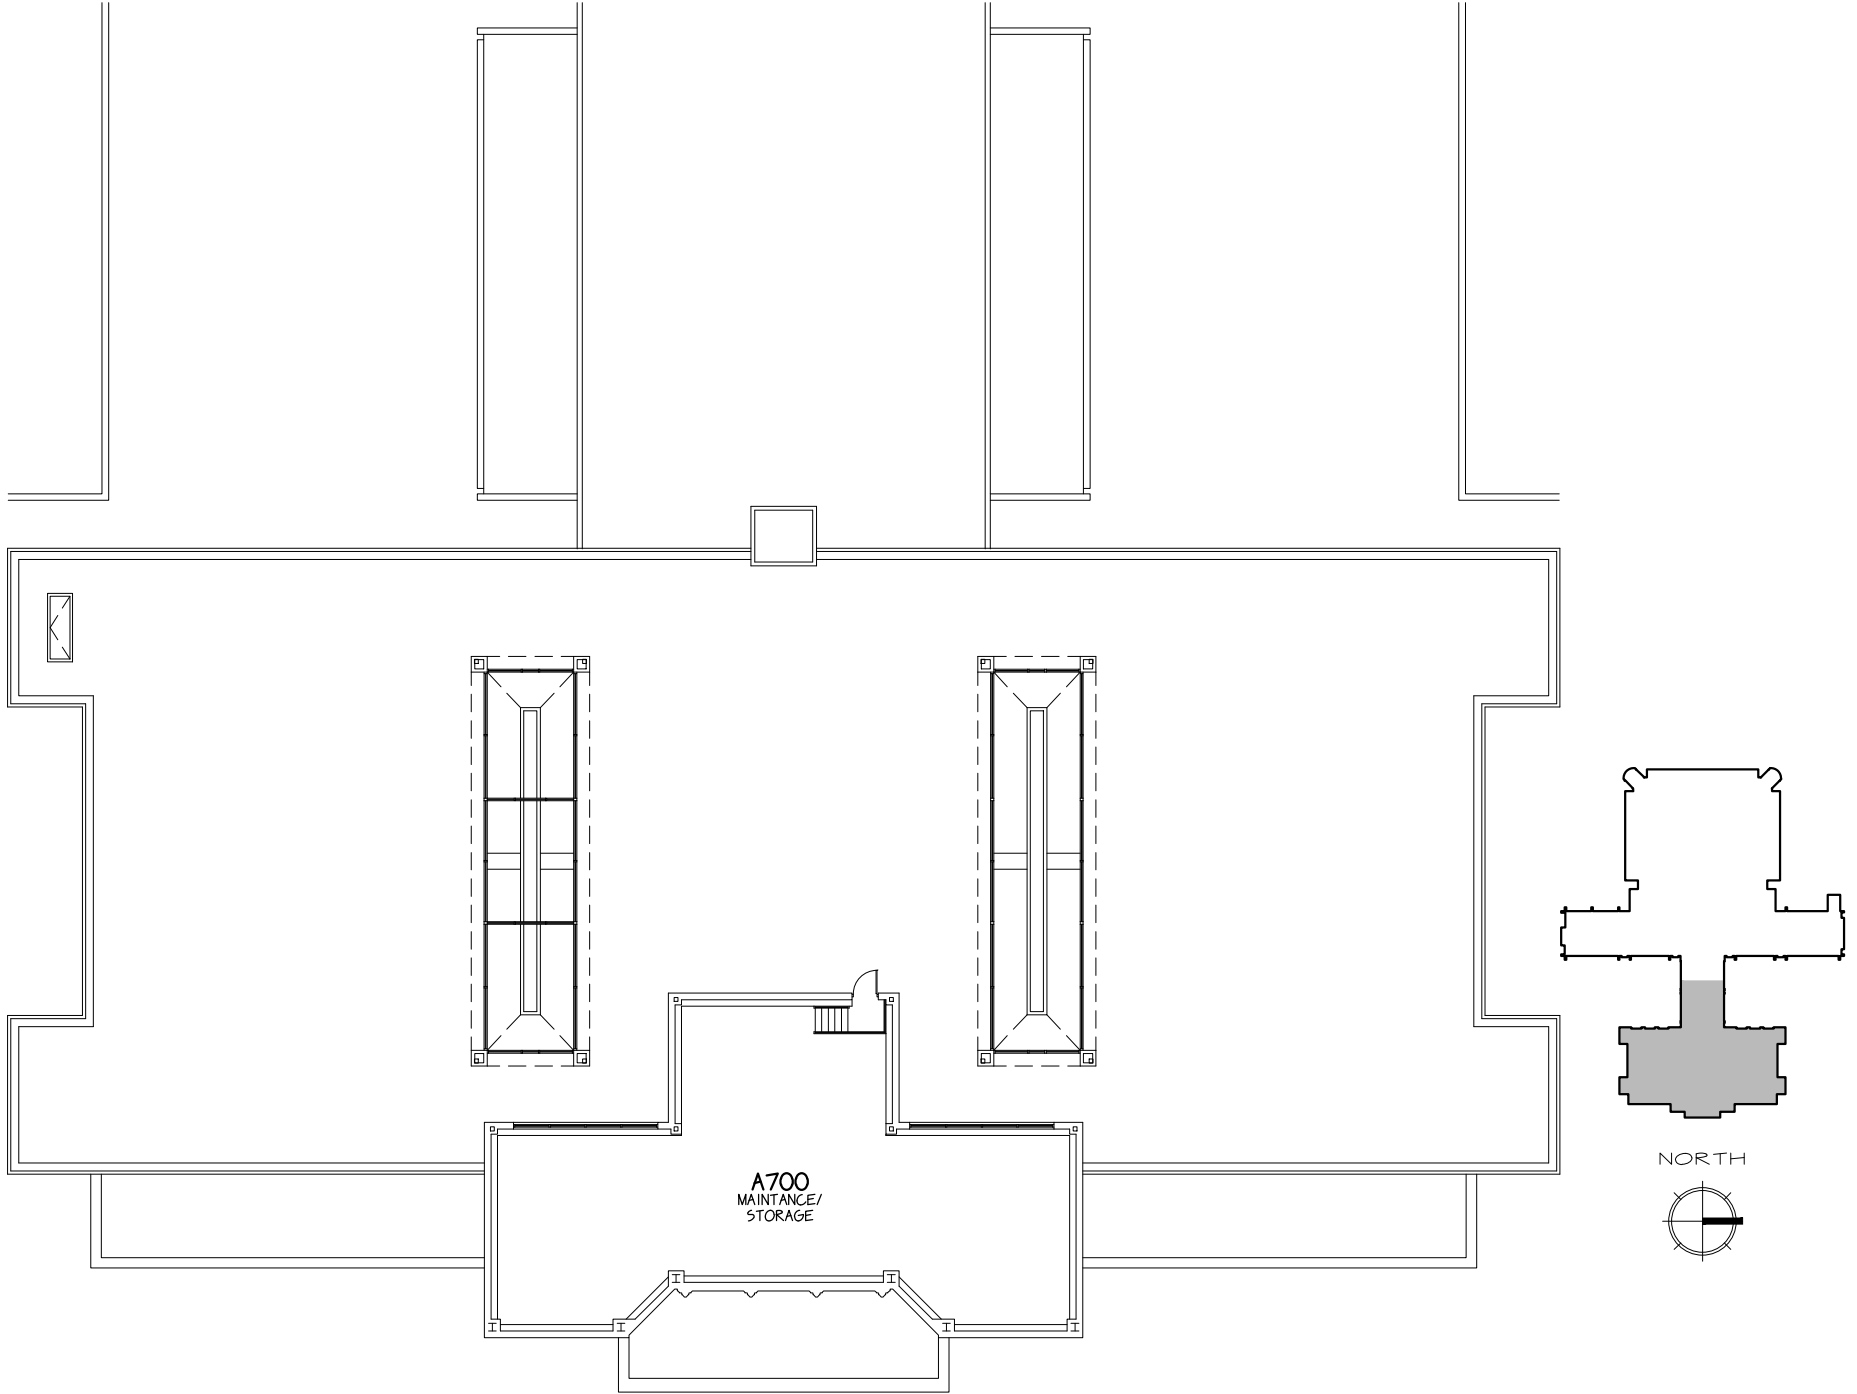

ARKANSAS UNION - -SEVENTH FLR